

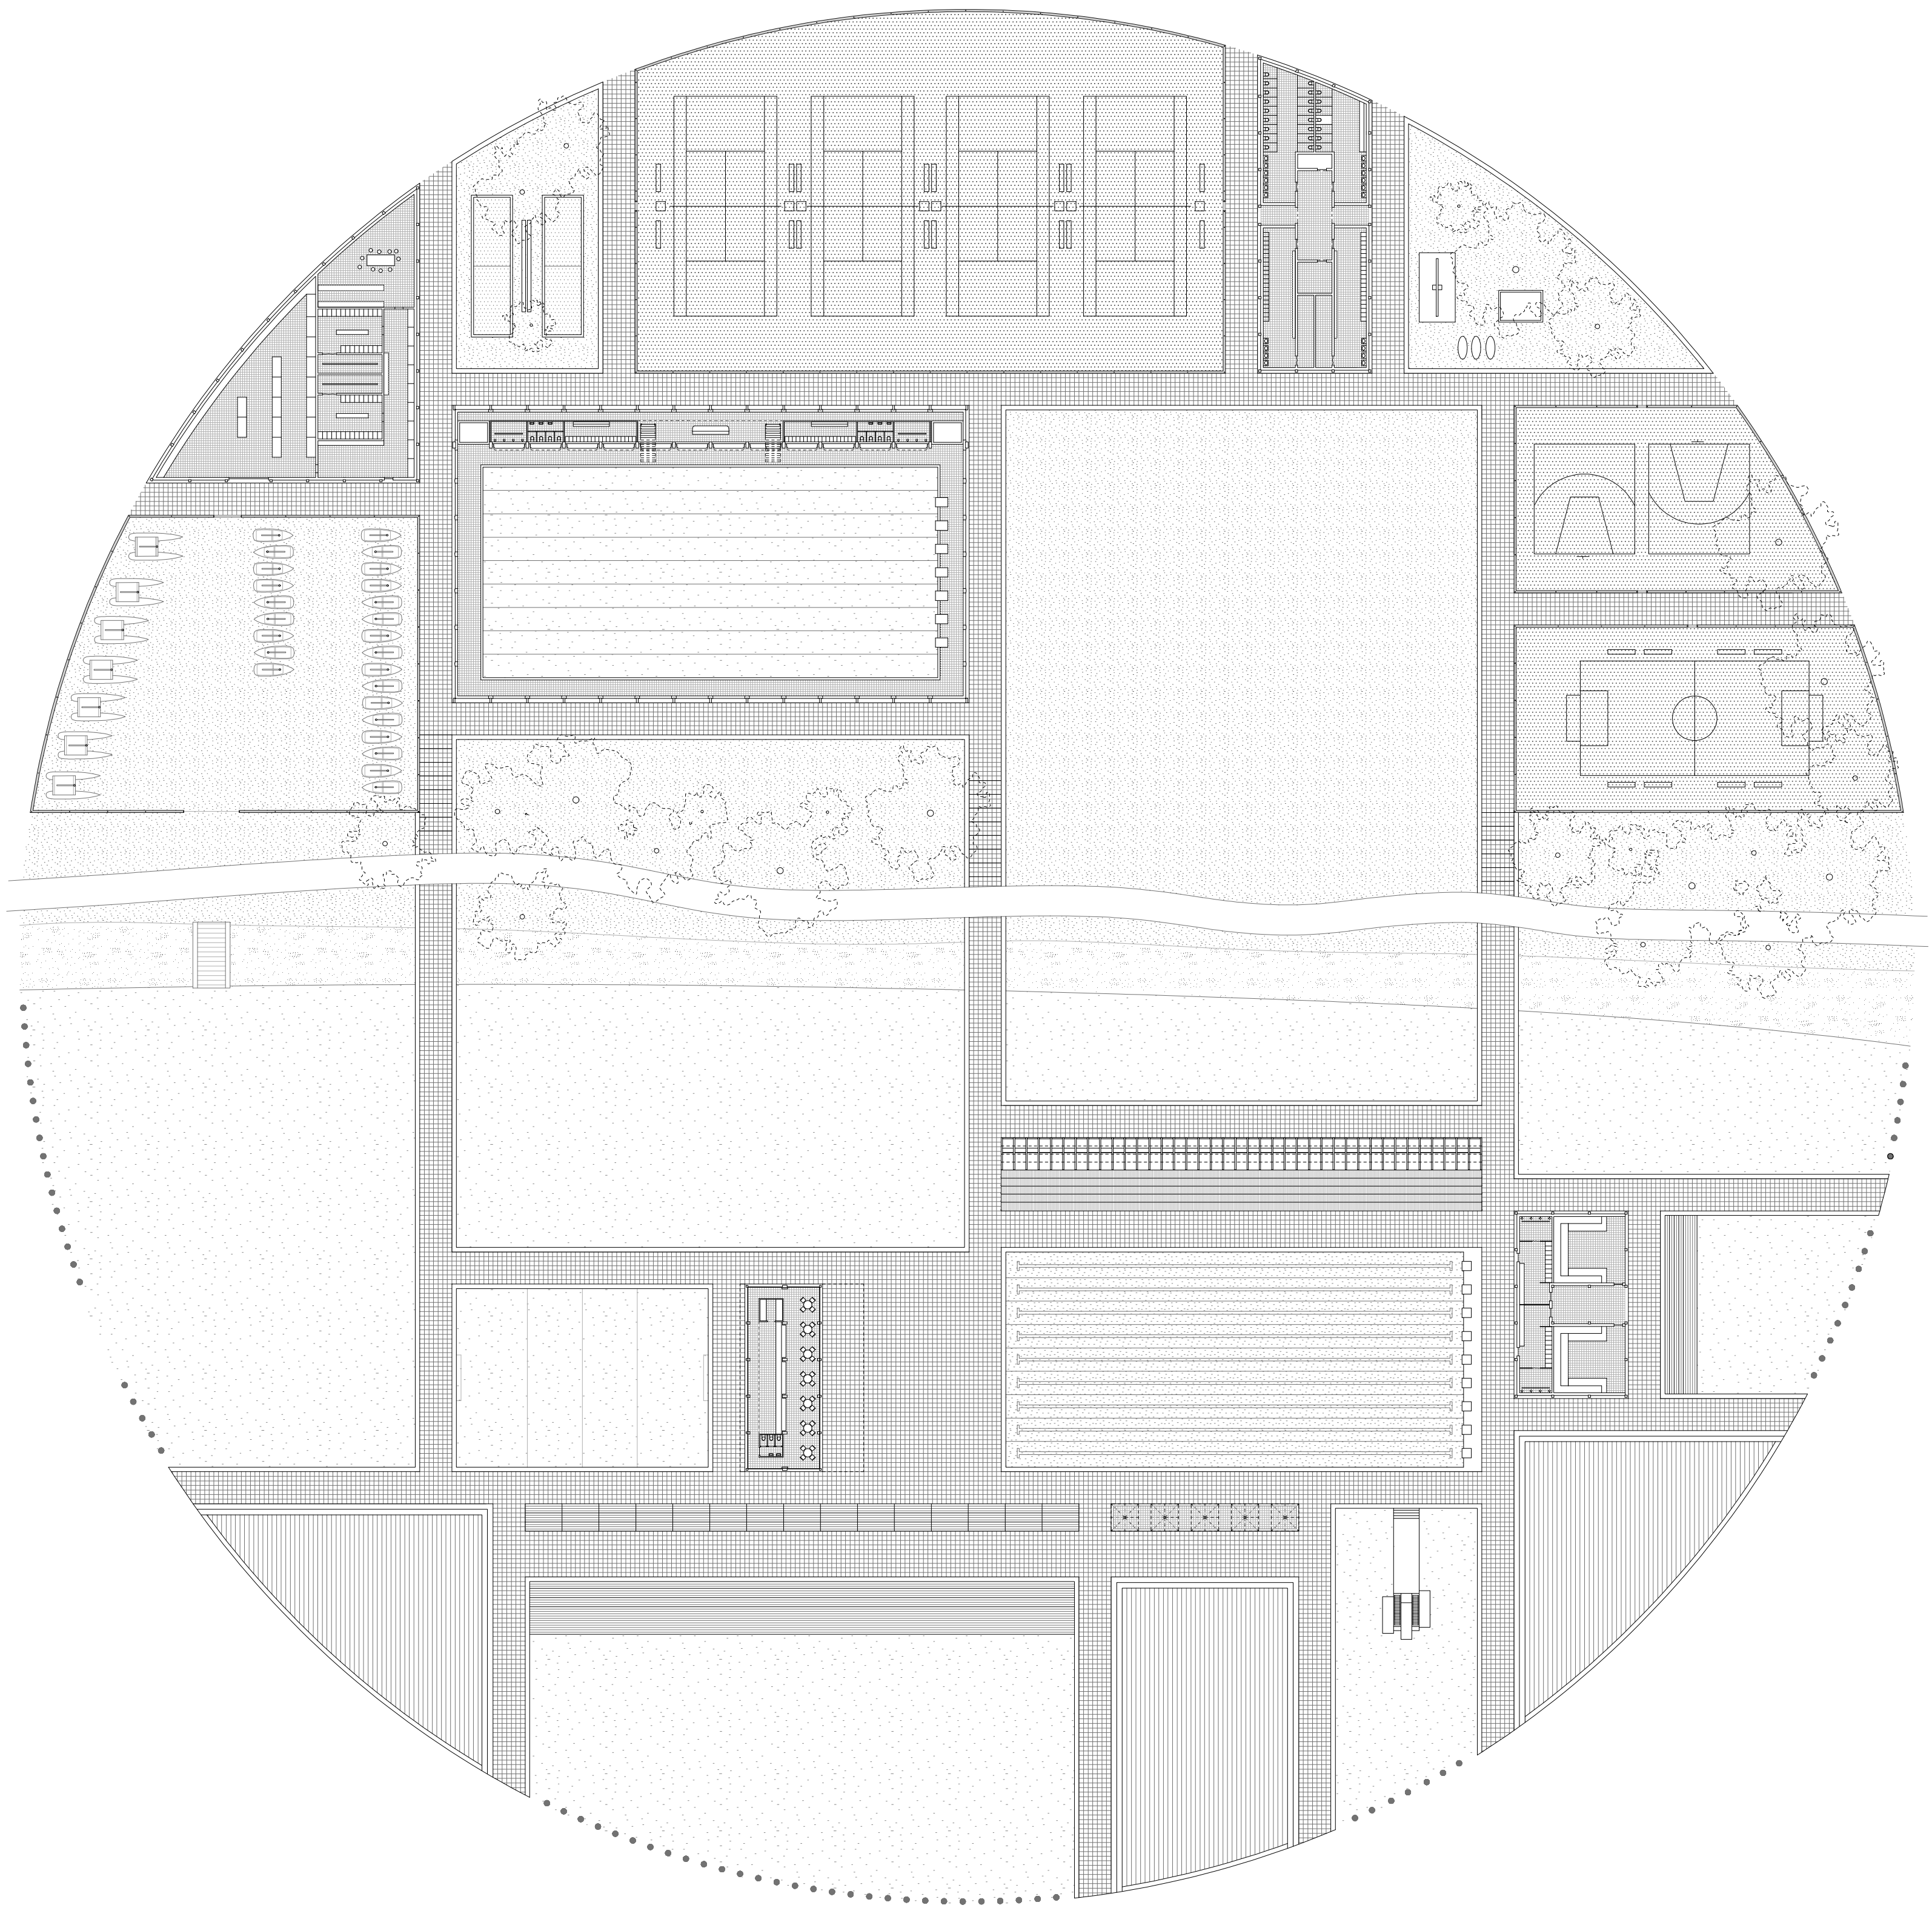


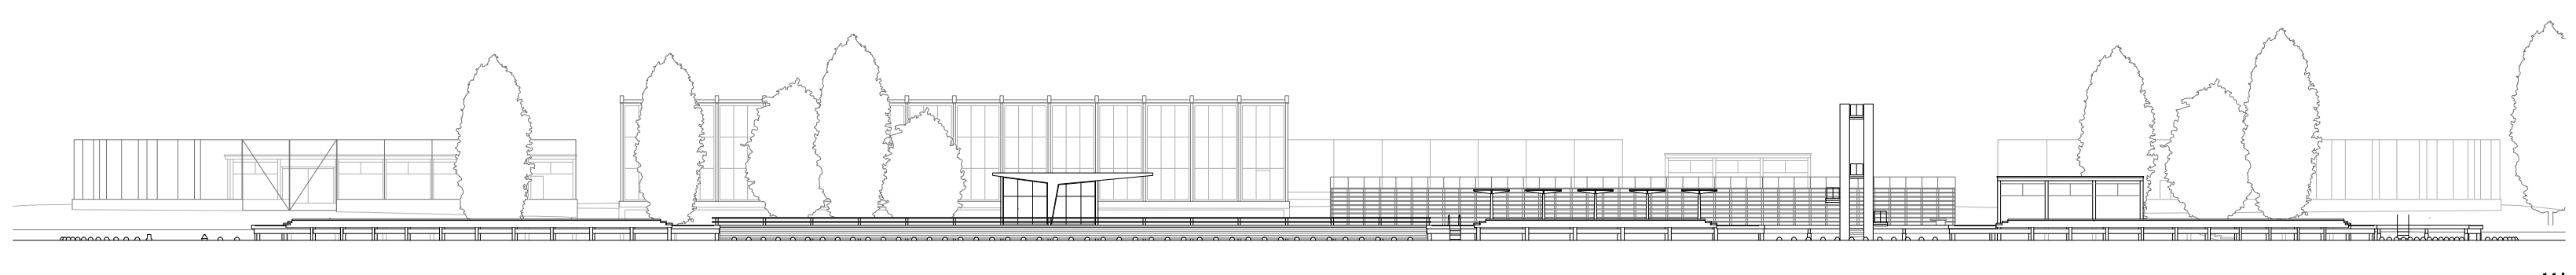

b1

a'

b'

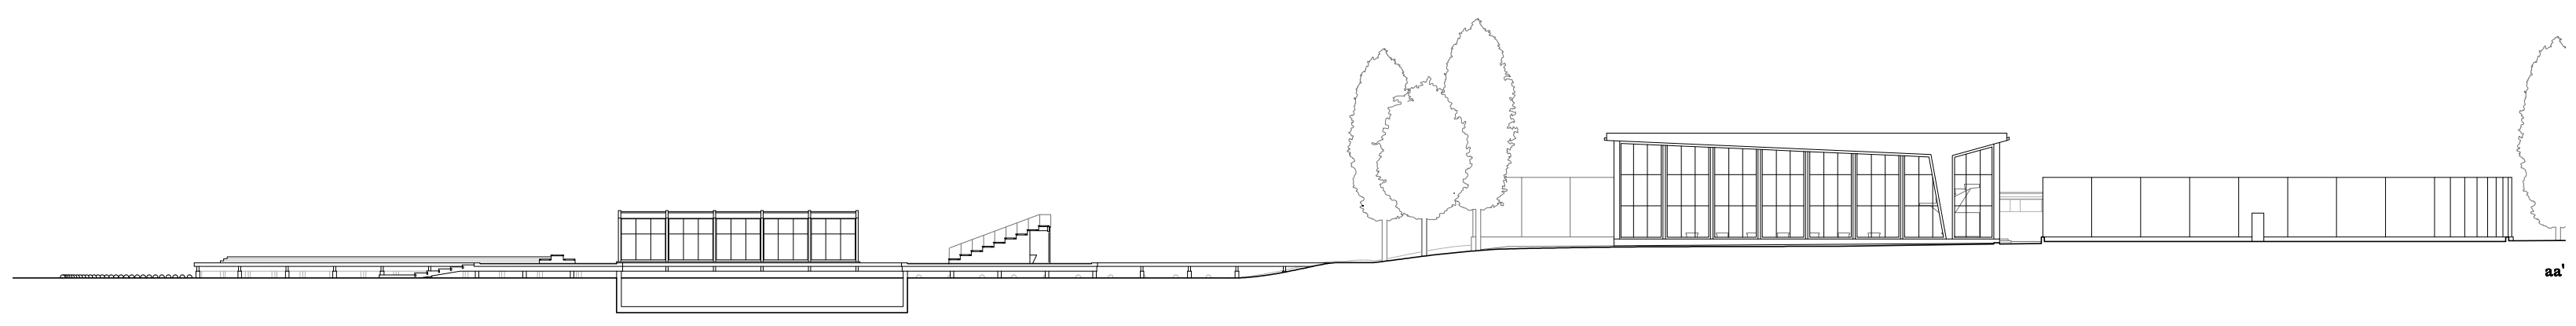

b'

Plan

1:500