



Layers

1/500

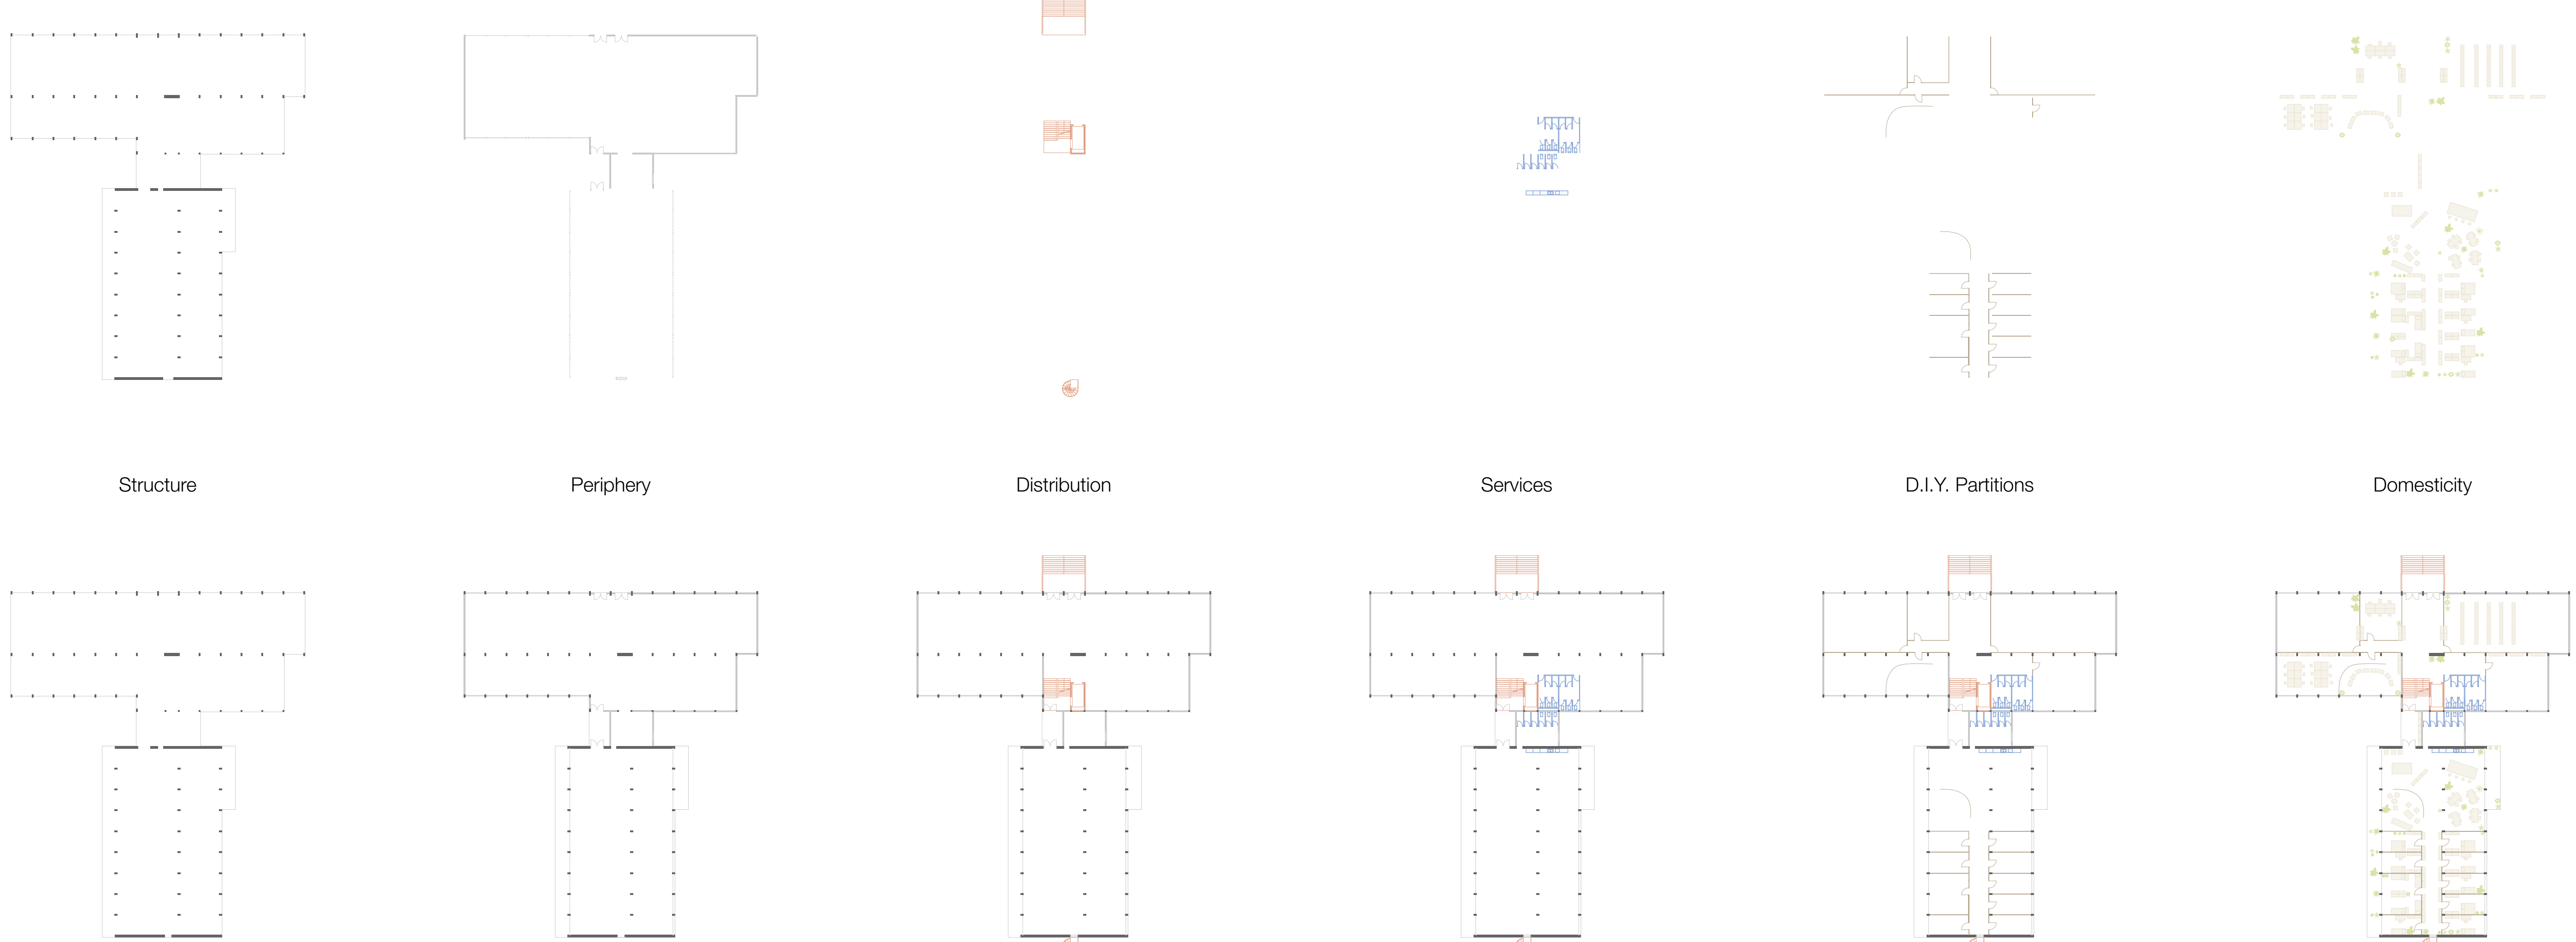

D.I.Y. partition wall

1/20

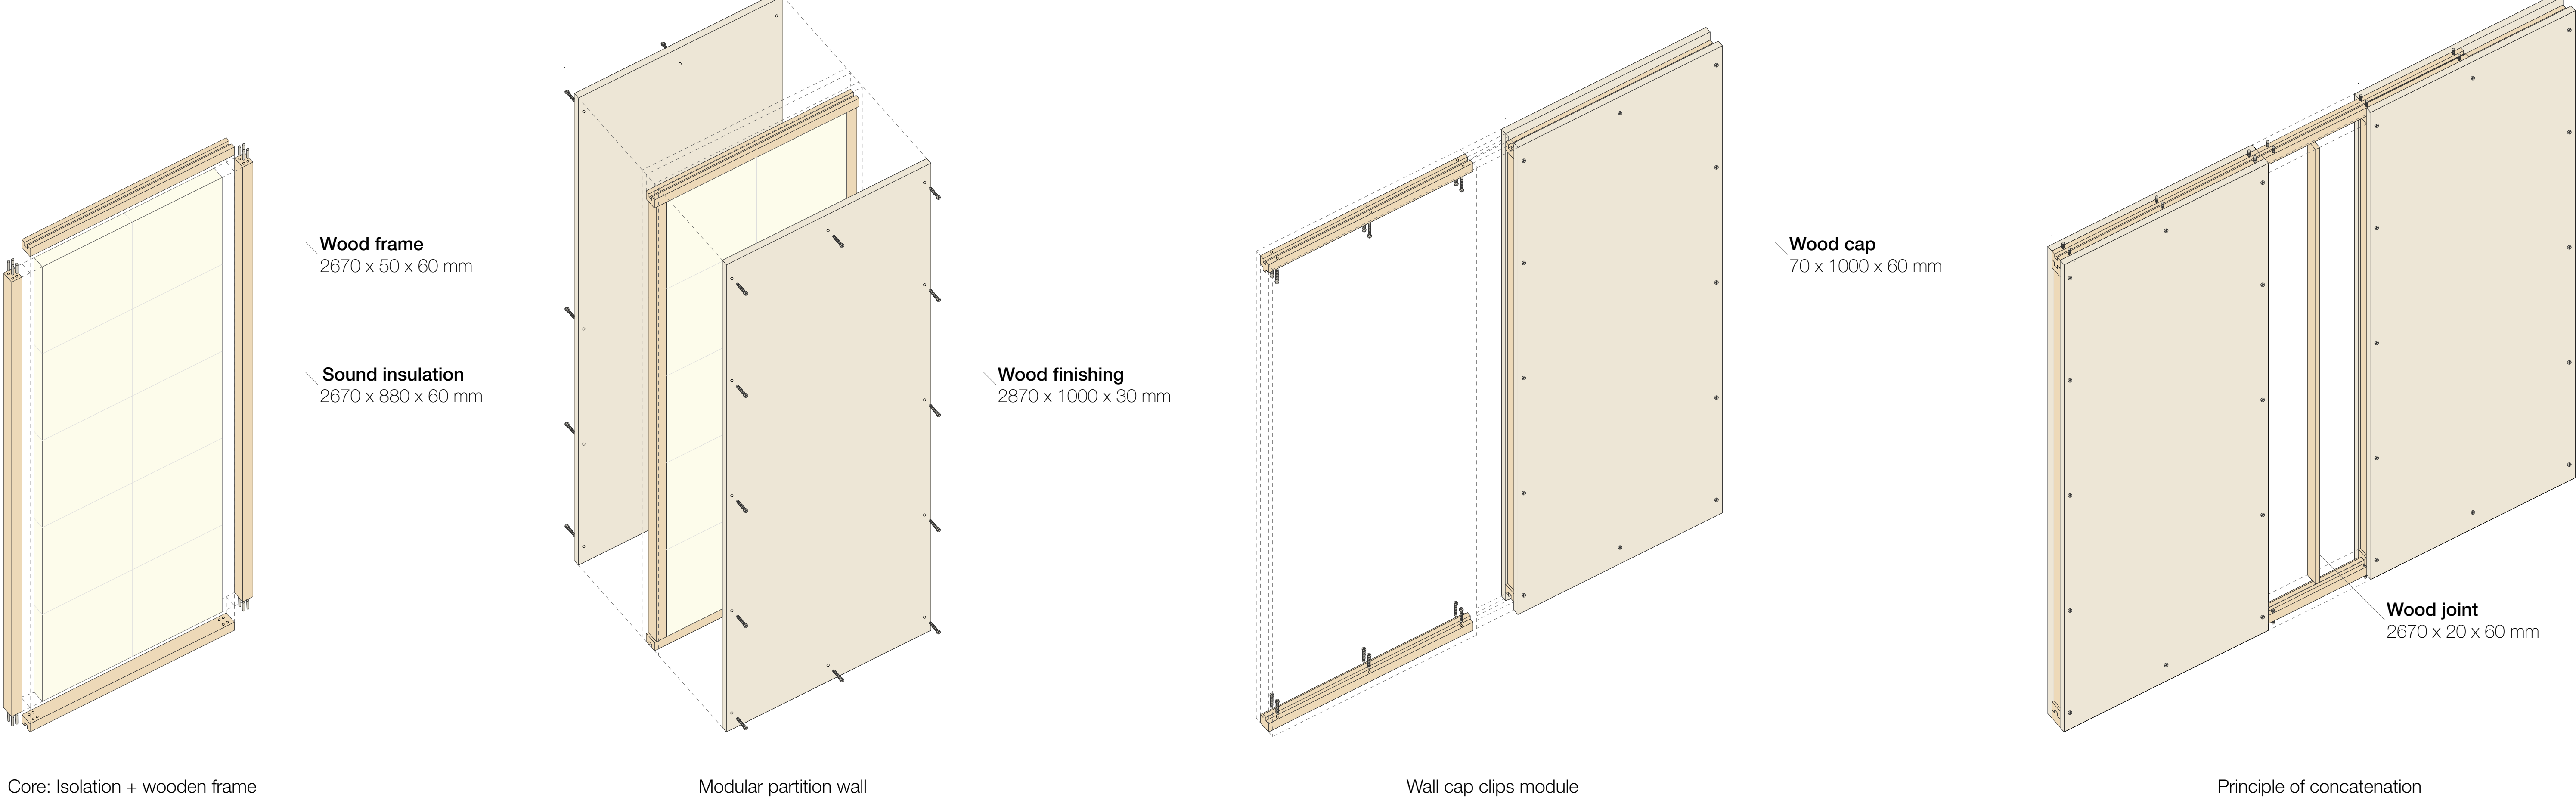

Transversal section

1/50

