

+15.04

+14.89

+11.81

+9.40

+6.45

+3.89

+0.00
(+2.33)

-1.19

+15.04

+14.89

+11.81


+9.40

+6.45

+3.89

+0.00
(+2.33)

-1.19

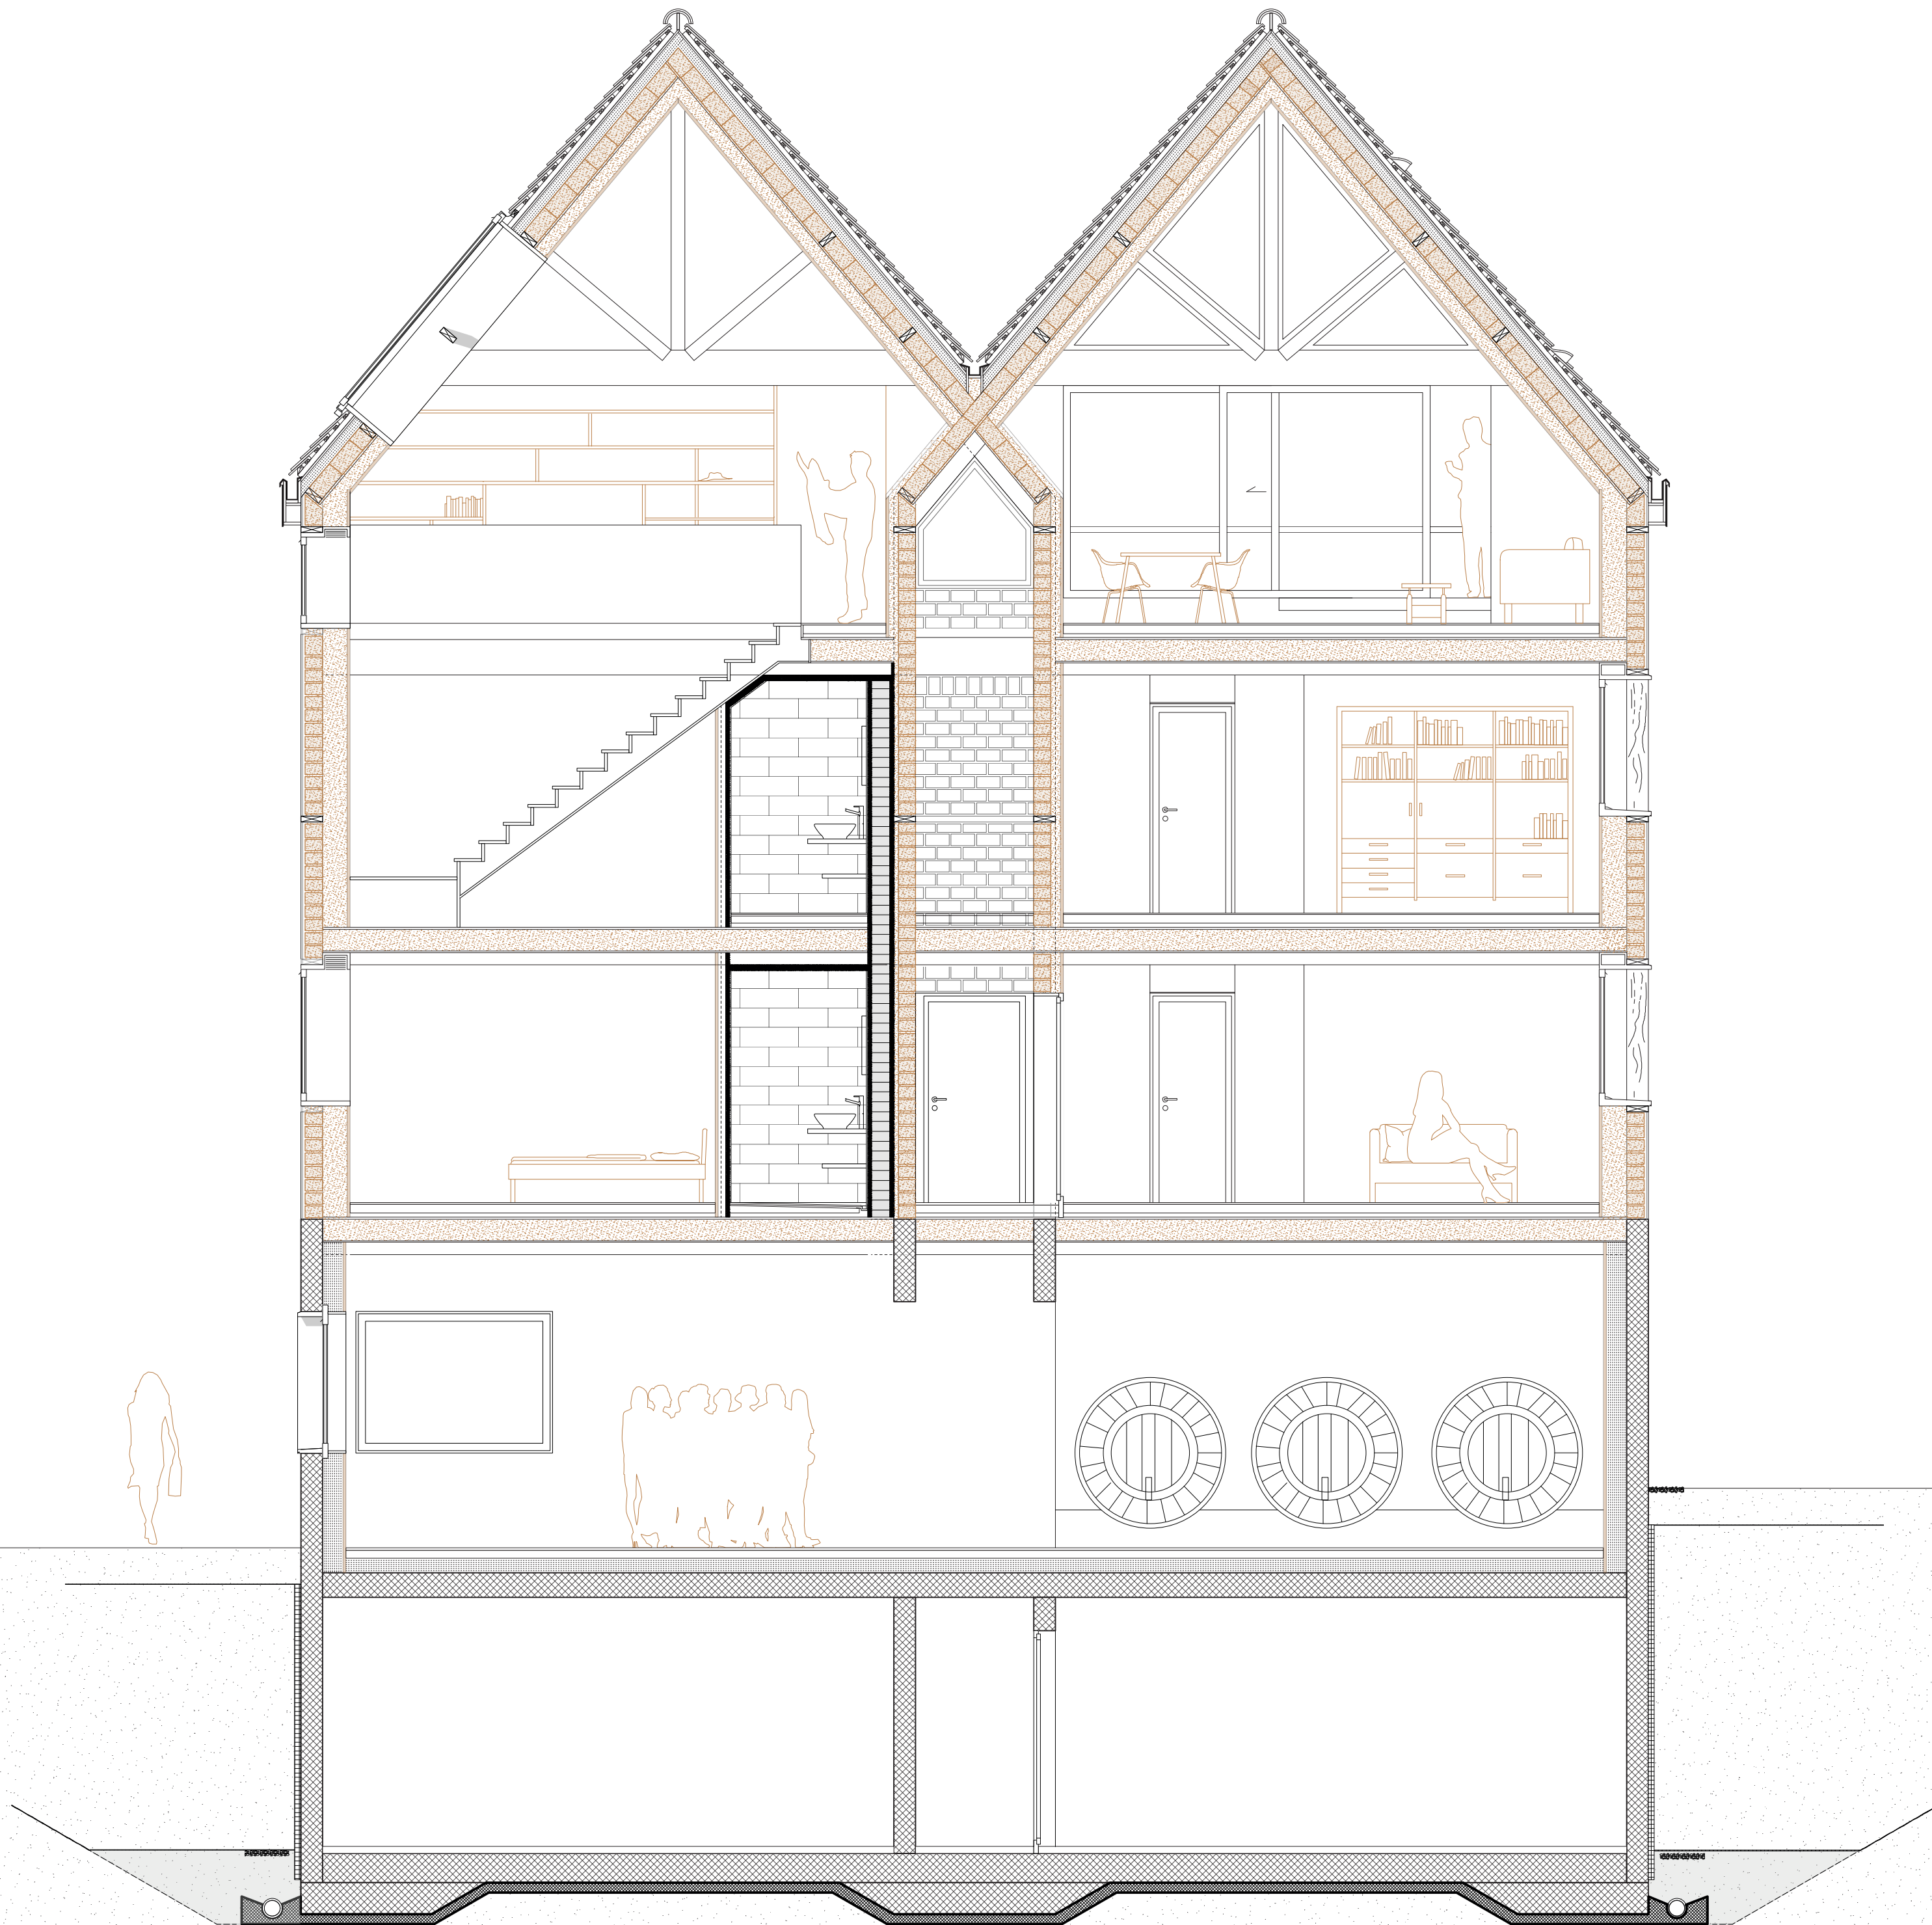

COUPE TRANSVERSALE C

1 : 50