



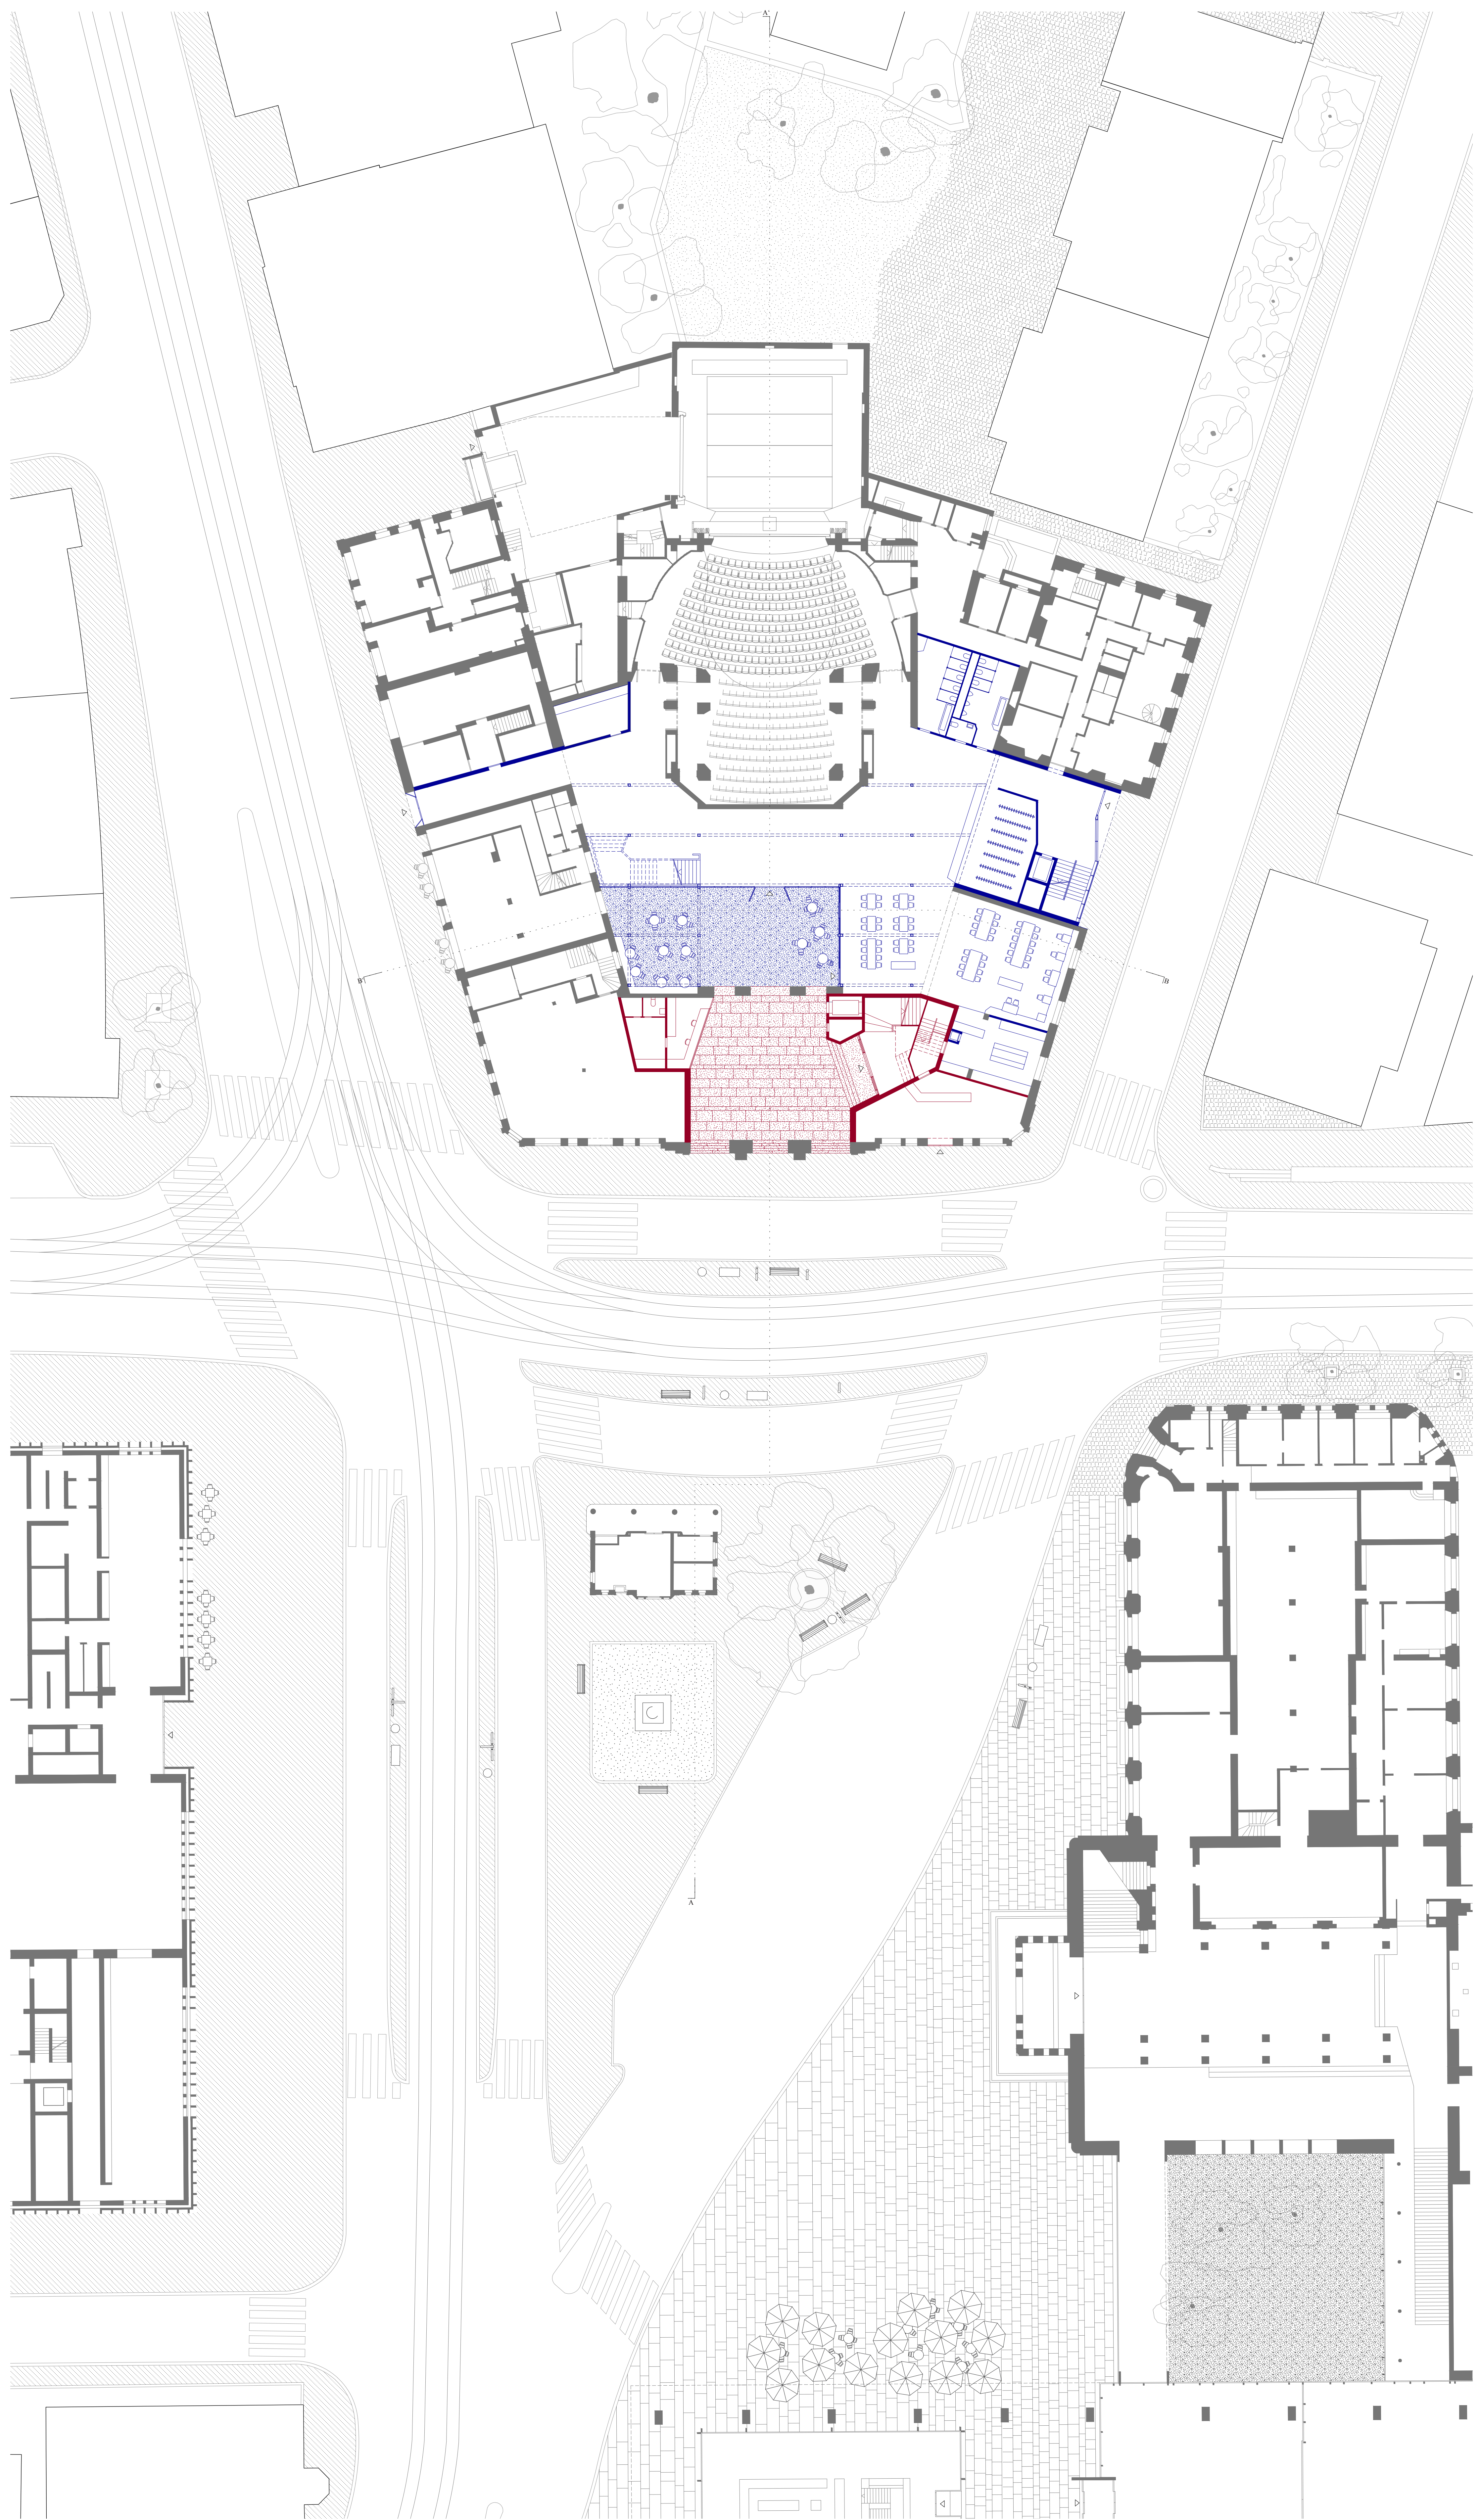

Heimplatz, $\pm 0.1/200$

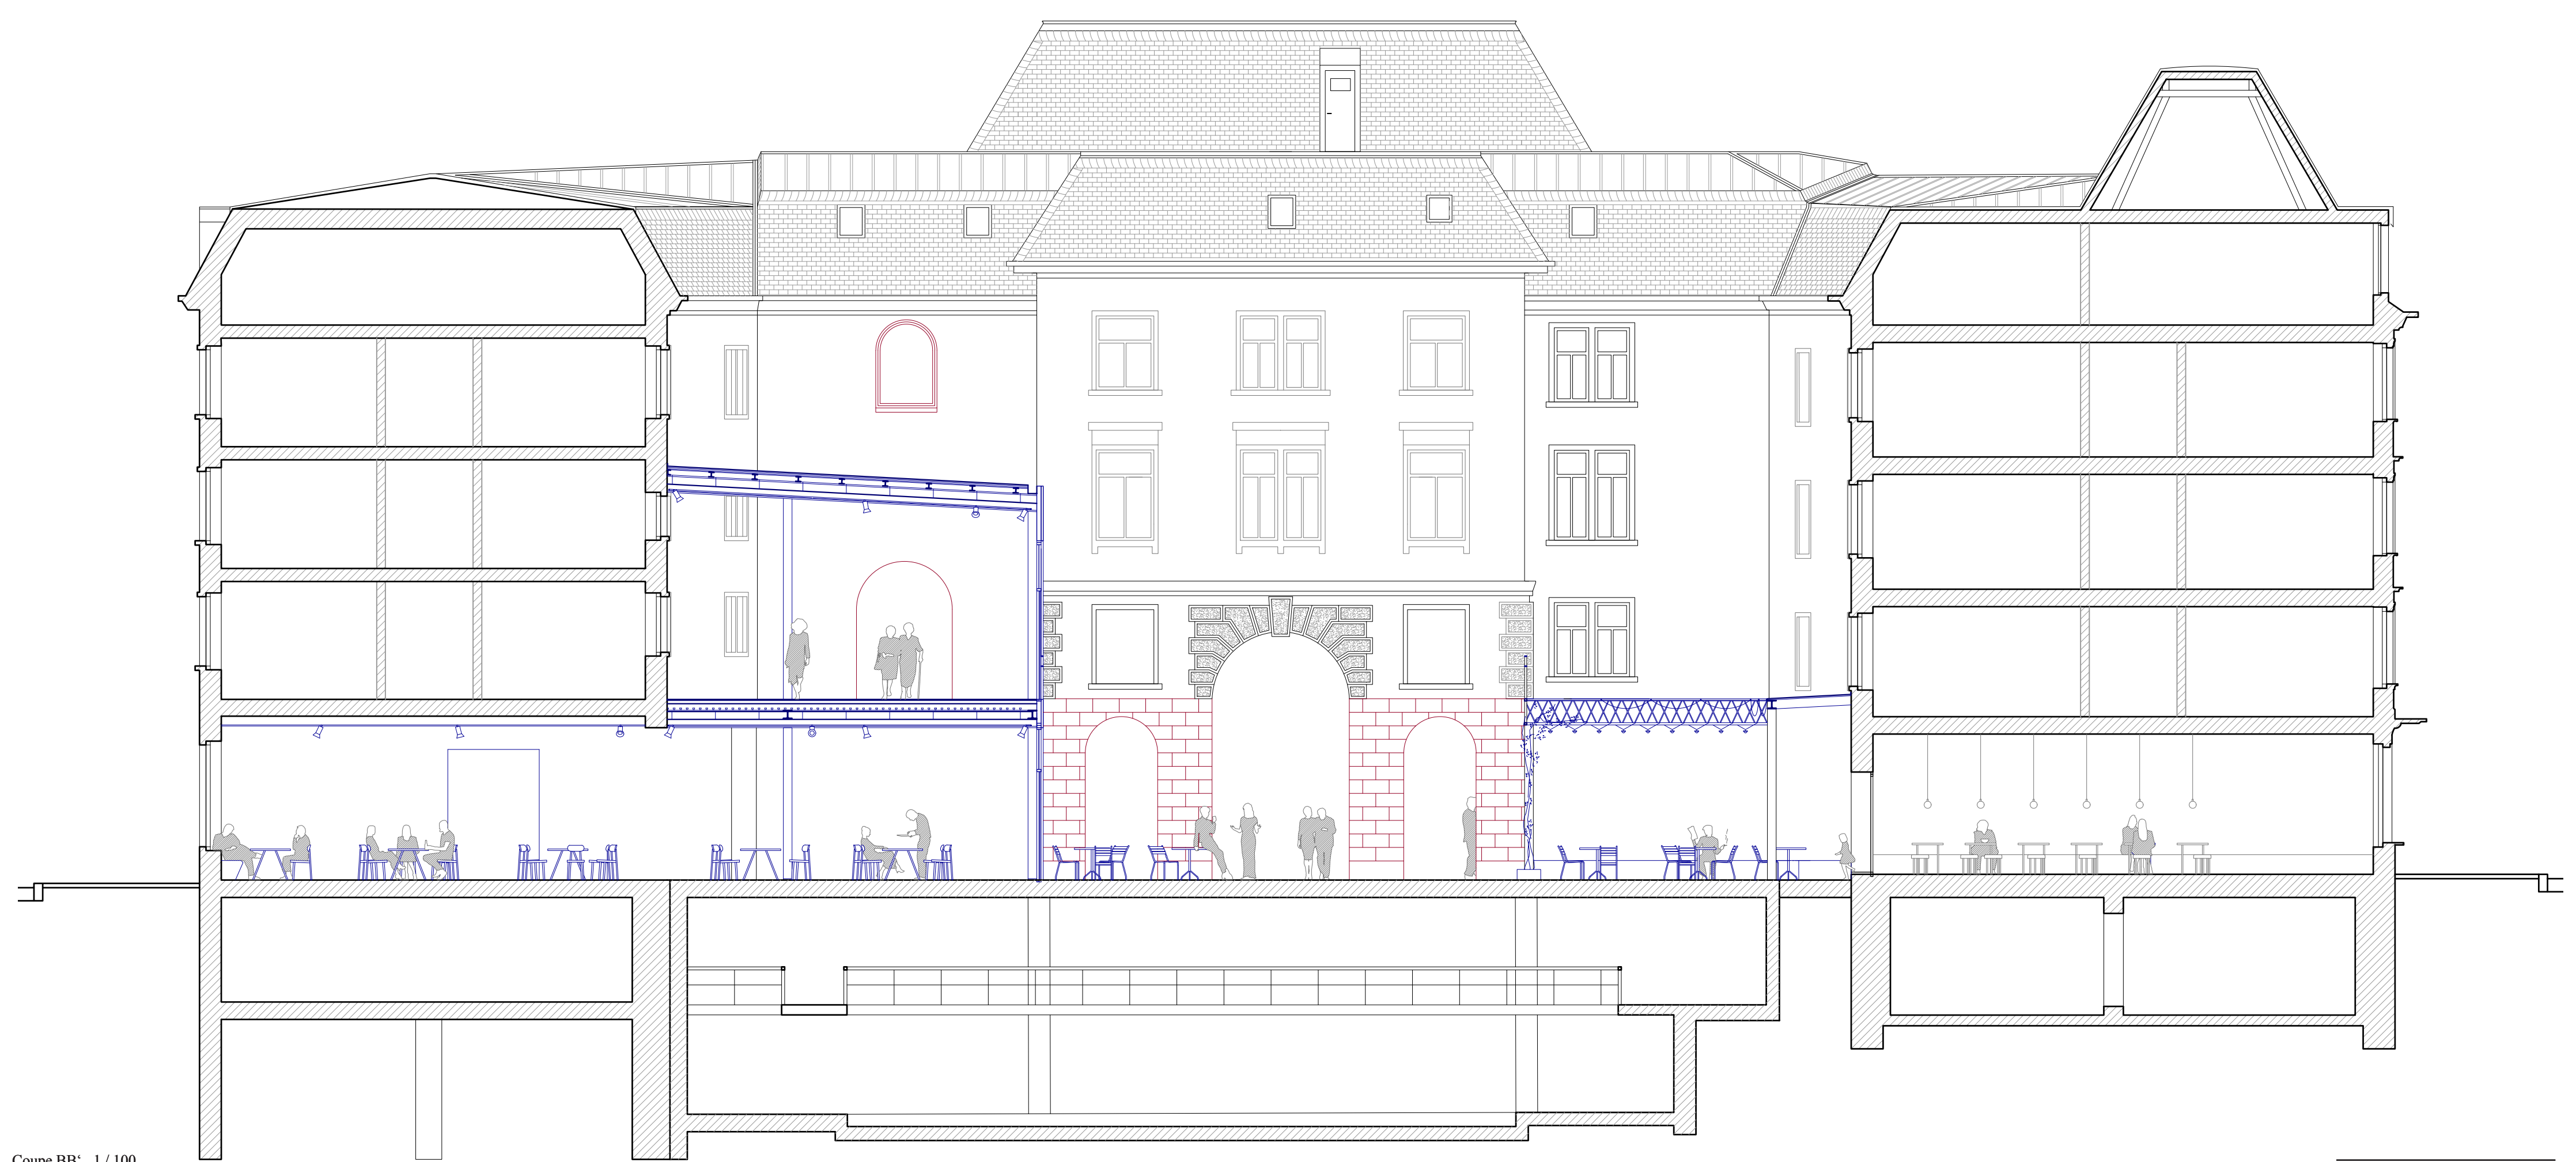

Coupe BB', 1/100