


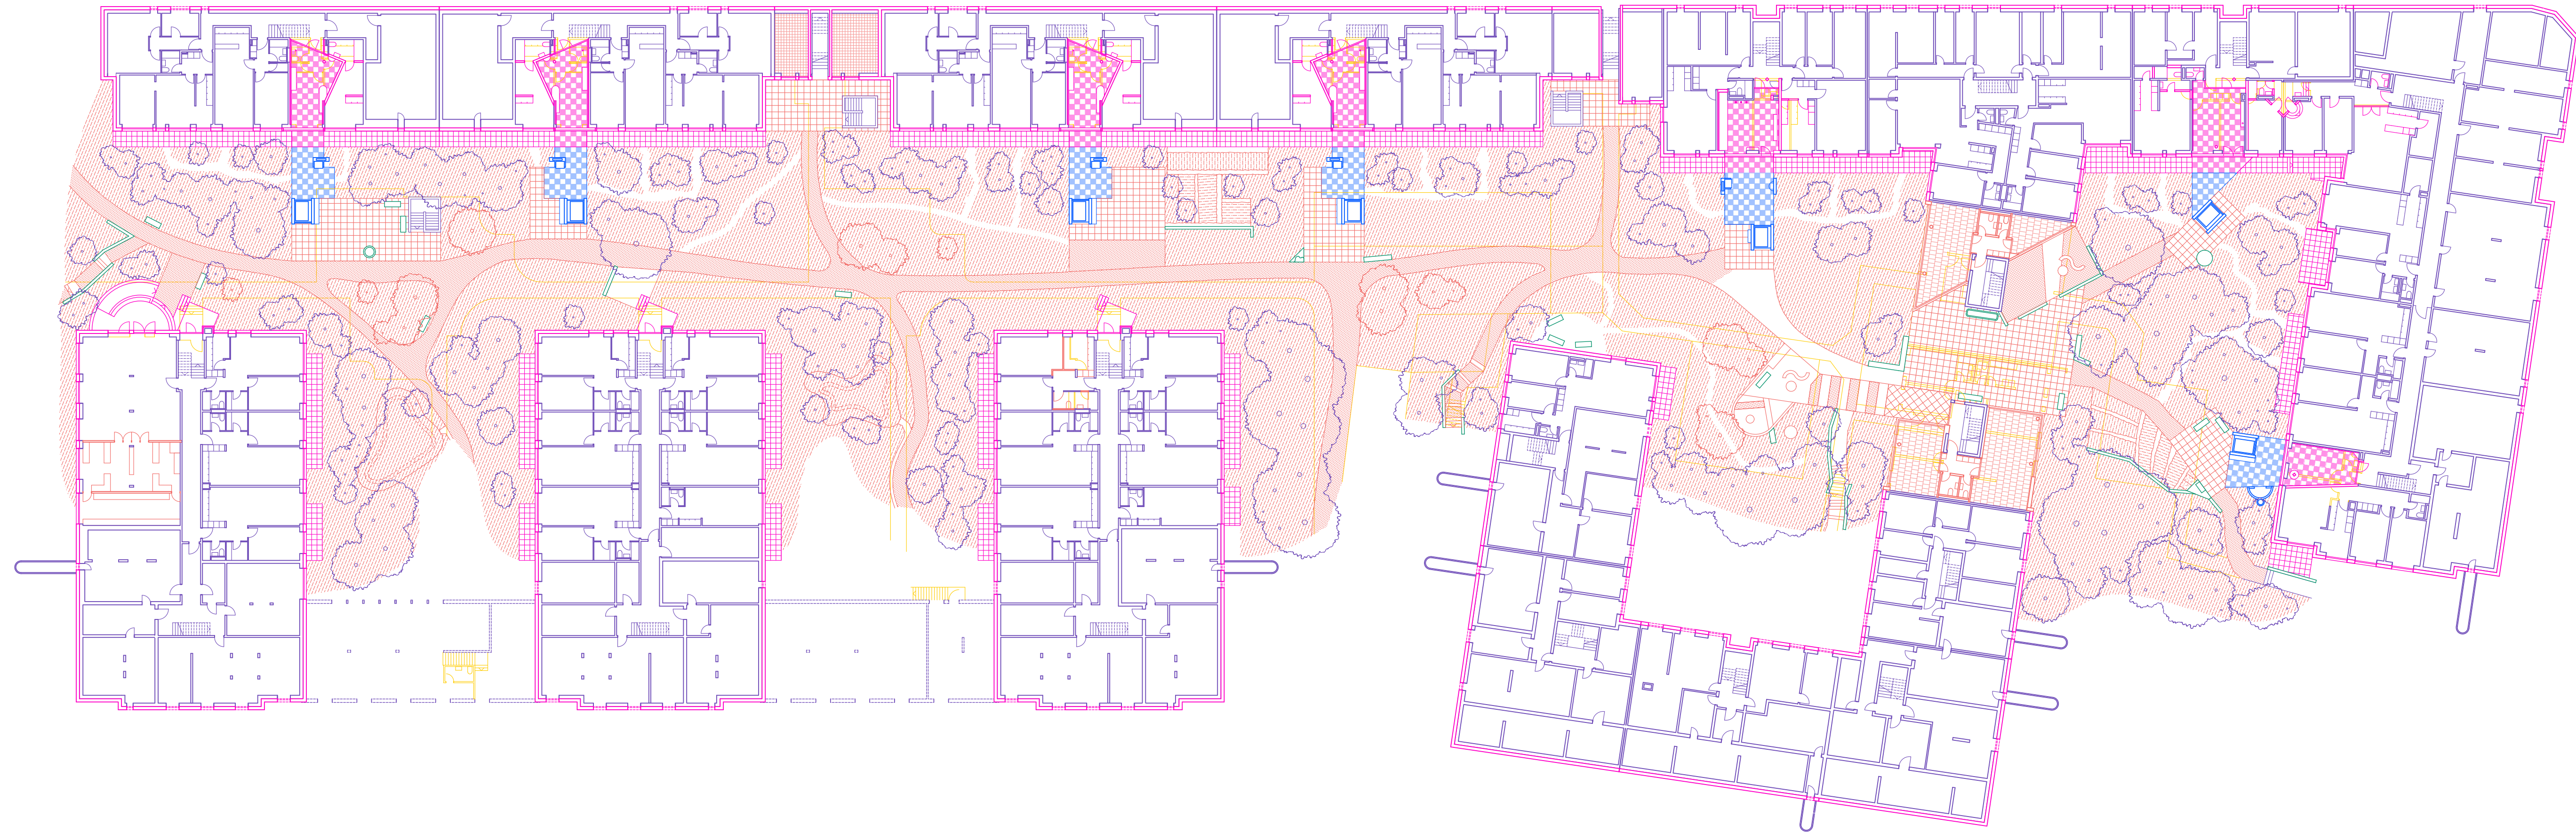

The Garden
Level -1