


Services provided

- 1. ACCESS TO DRINKING WATER
Rainwater collected and made accessible to animals, the remainder is purified by the sand filter and made accessible to humans with a tap
- 2. TEMPORAL COVER AGAINST RAIN
Waterproof fabric that can be folded away if necessary
- 3. PROTECTION FROM THE WIND
Masonry and door maintained to delimit a protected space
- 4. VISIBILITY FROM AFAR
Bell tower maintained to ensure visibility in the Ligurian hills
- 5. CLOTHING HANGERS
Possibility of hanging clothes to dry
- 6. ACCESS TO DRY WOOD
Creation of niches to protect wood for making a fire
- 7. RAINWATER HARVESTING
Use of dismantled roof tiles to collect and direct rainwater into the water basin where it will be filtered
- 8. MEMORIAL ARCHIVE
The altar is a place where one can leave a trace of one's passage.

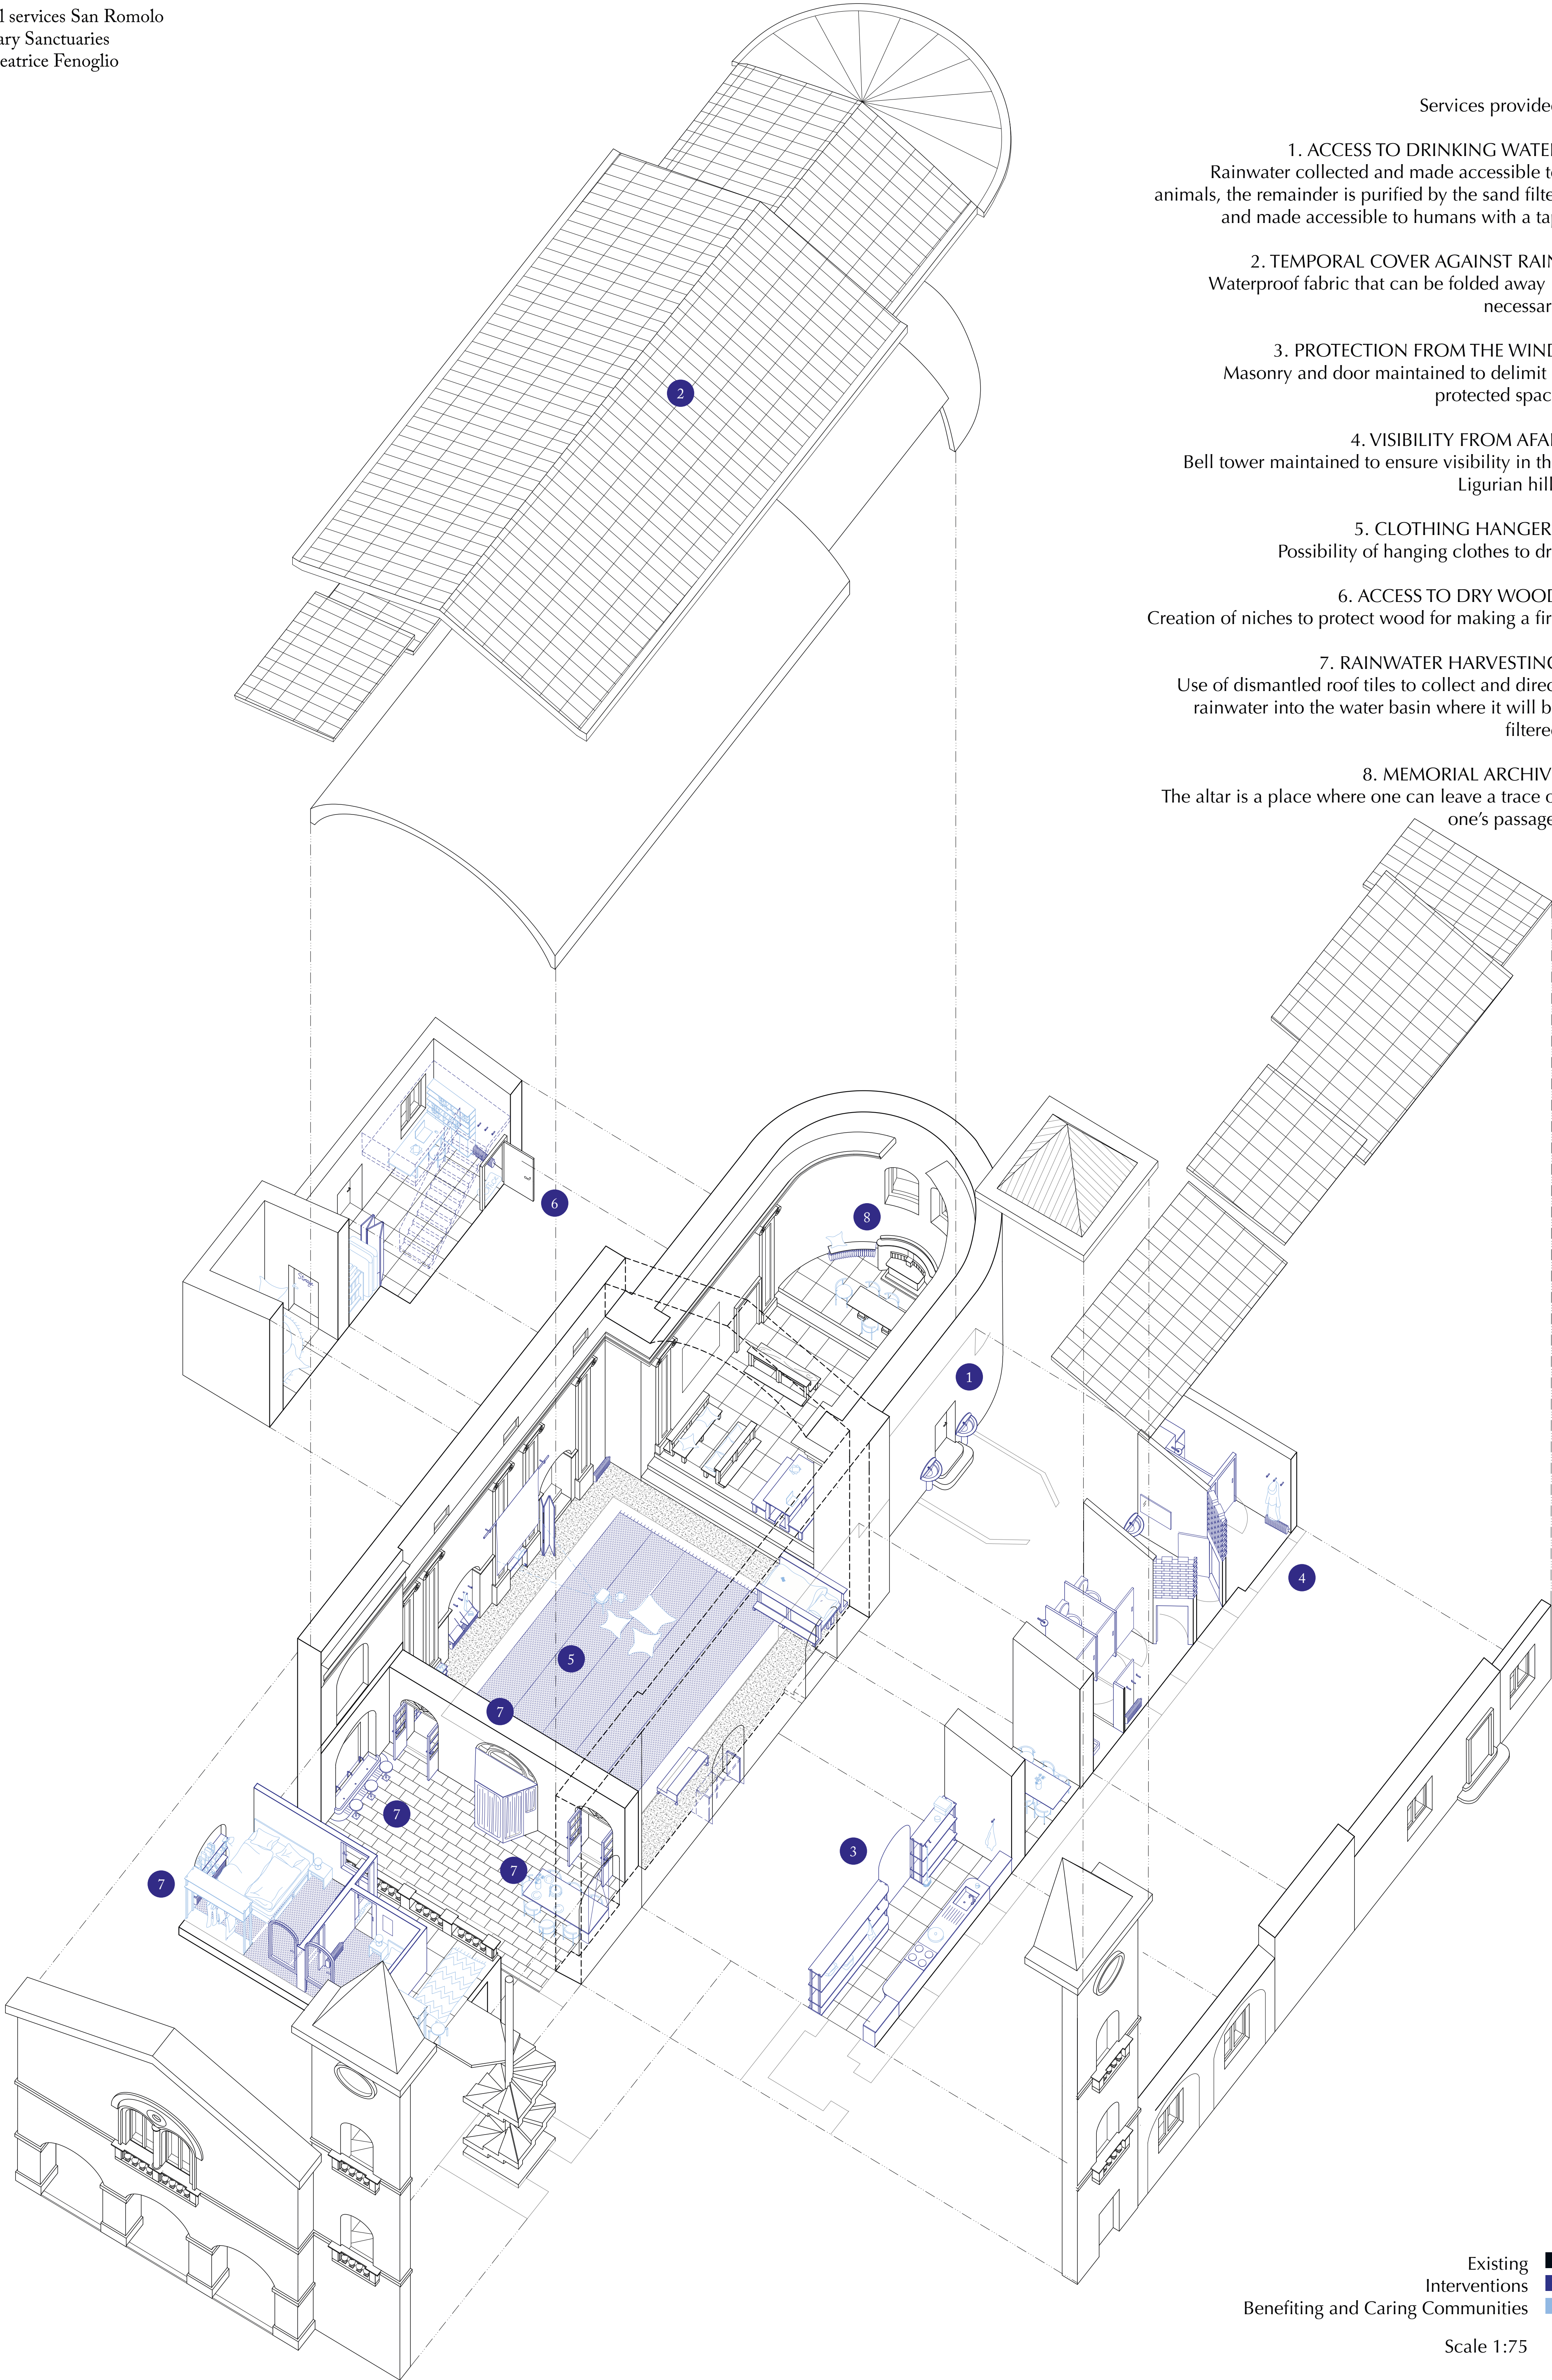

Existing
Interventions
Benefiting and Caring Communities

Scale 1:75