


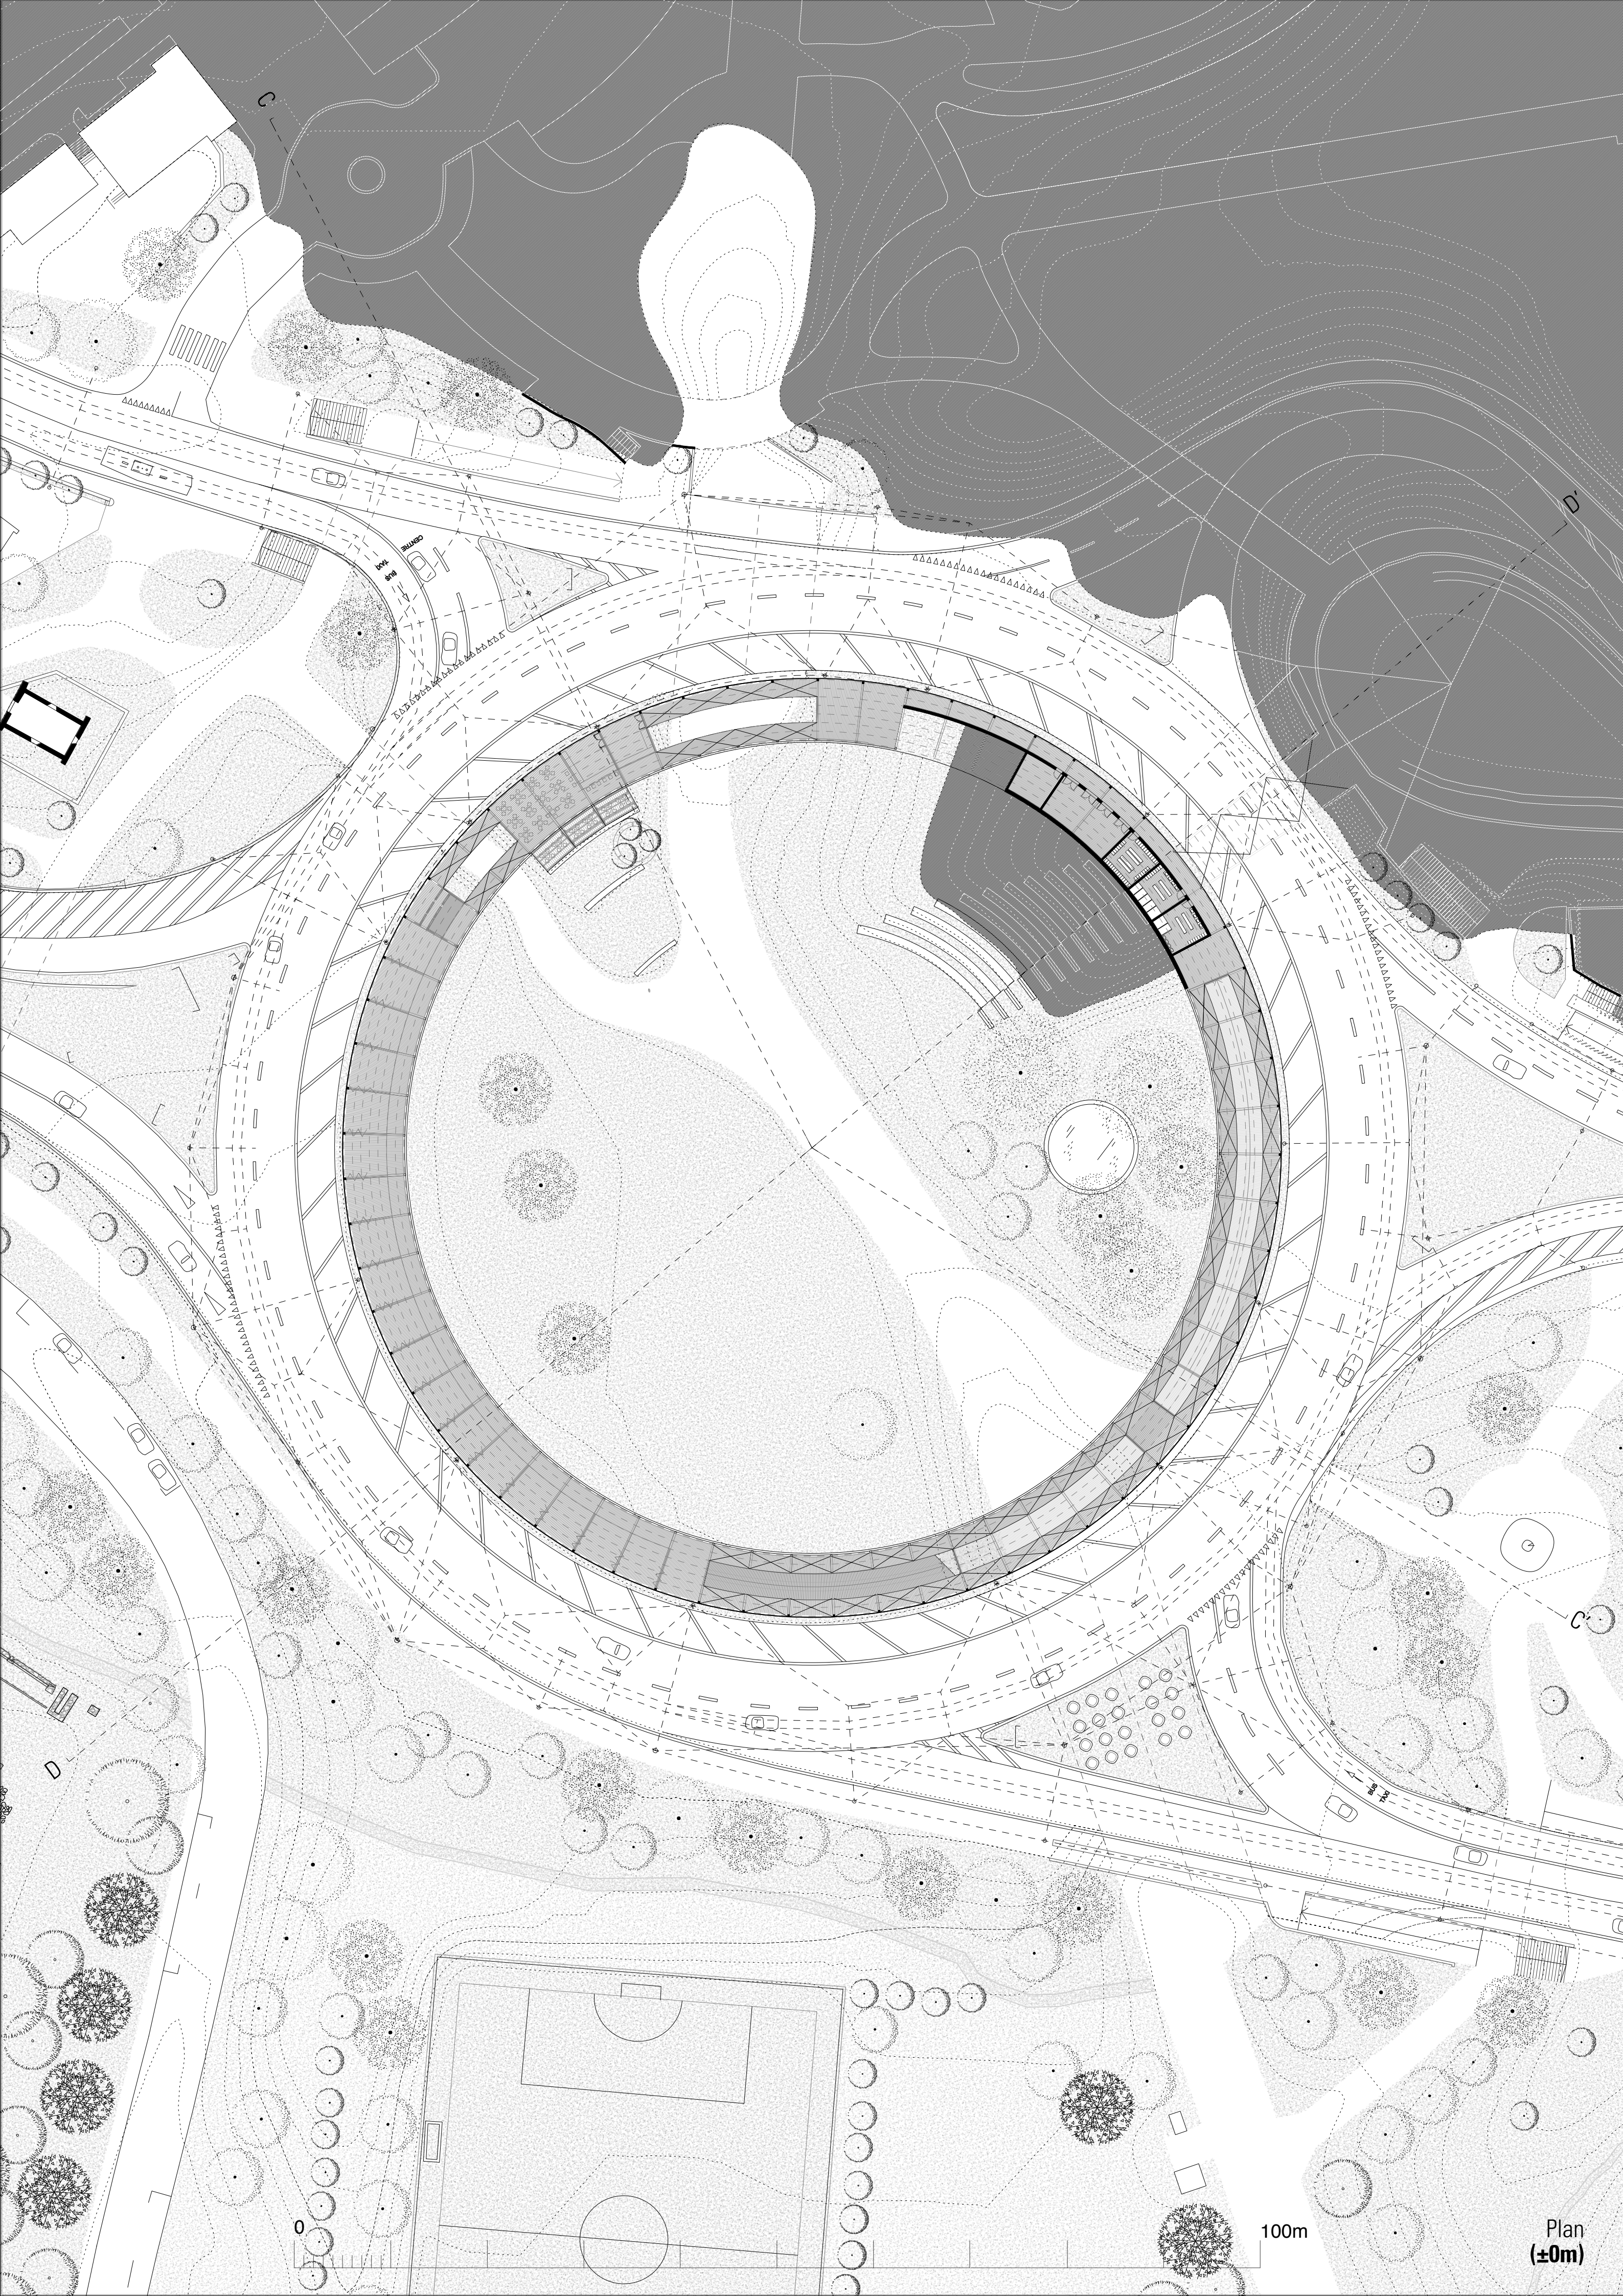

100m

Plan
(±0m)