



Coupe detail 1:50




Plan detail 1:50

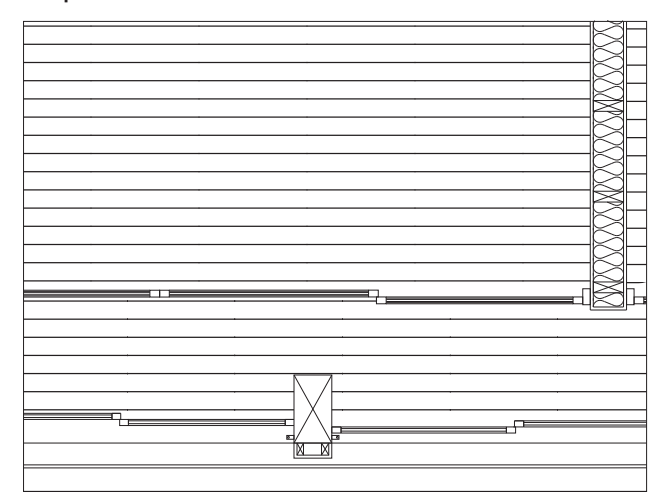

Photos Montages

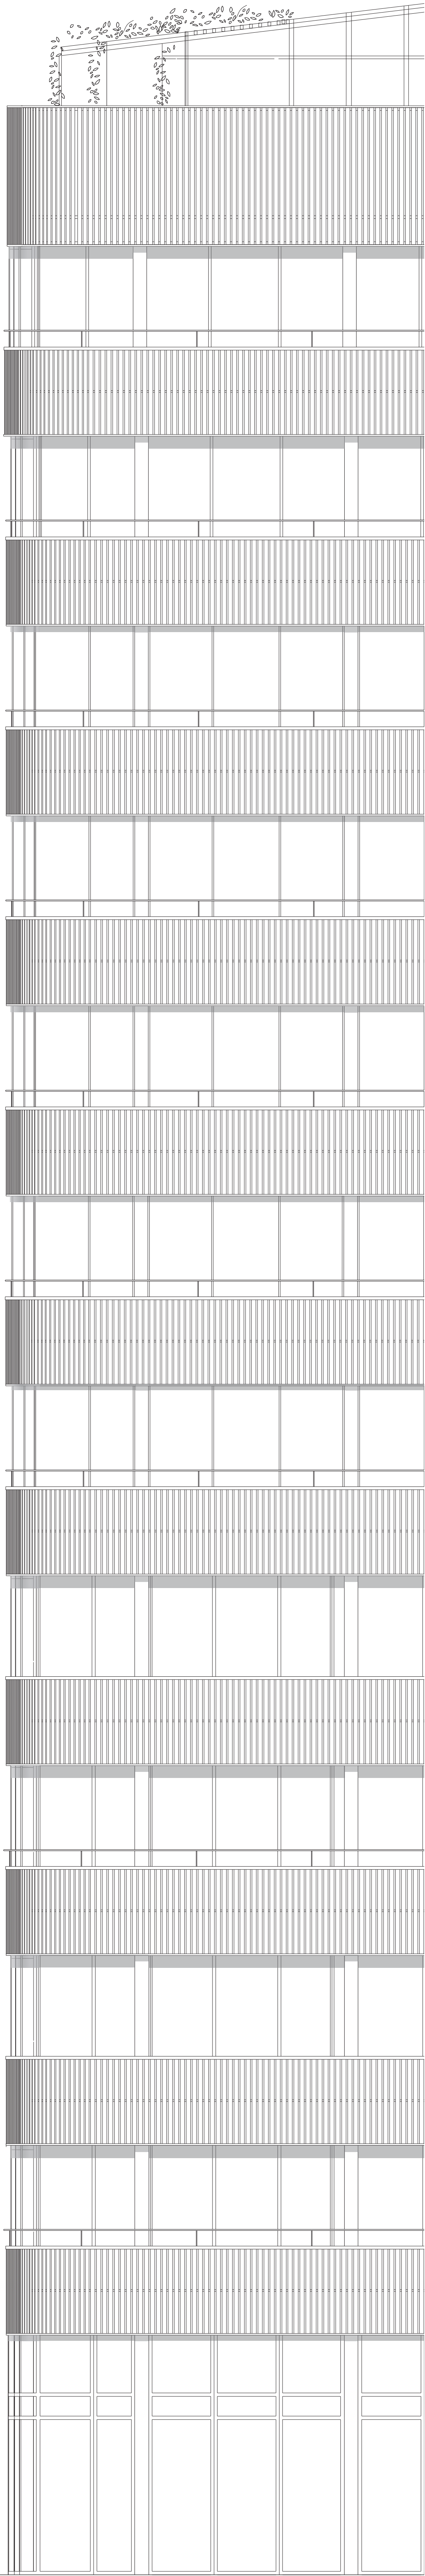

Elevatin detail 1:50

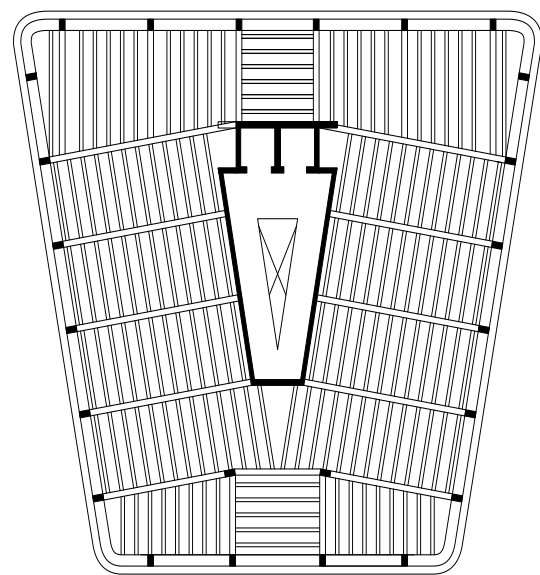

Schema strucrurel

