

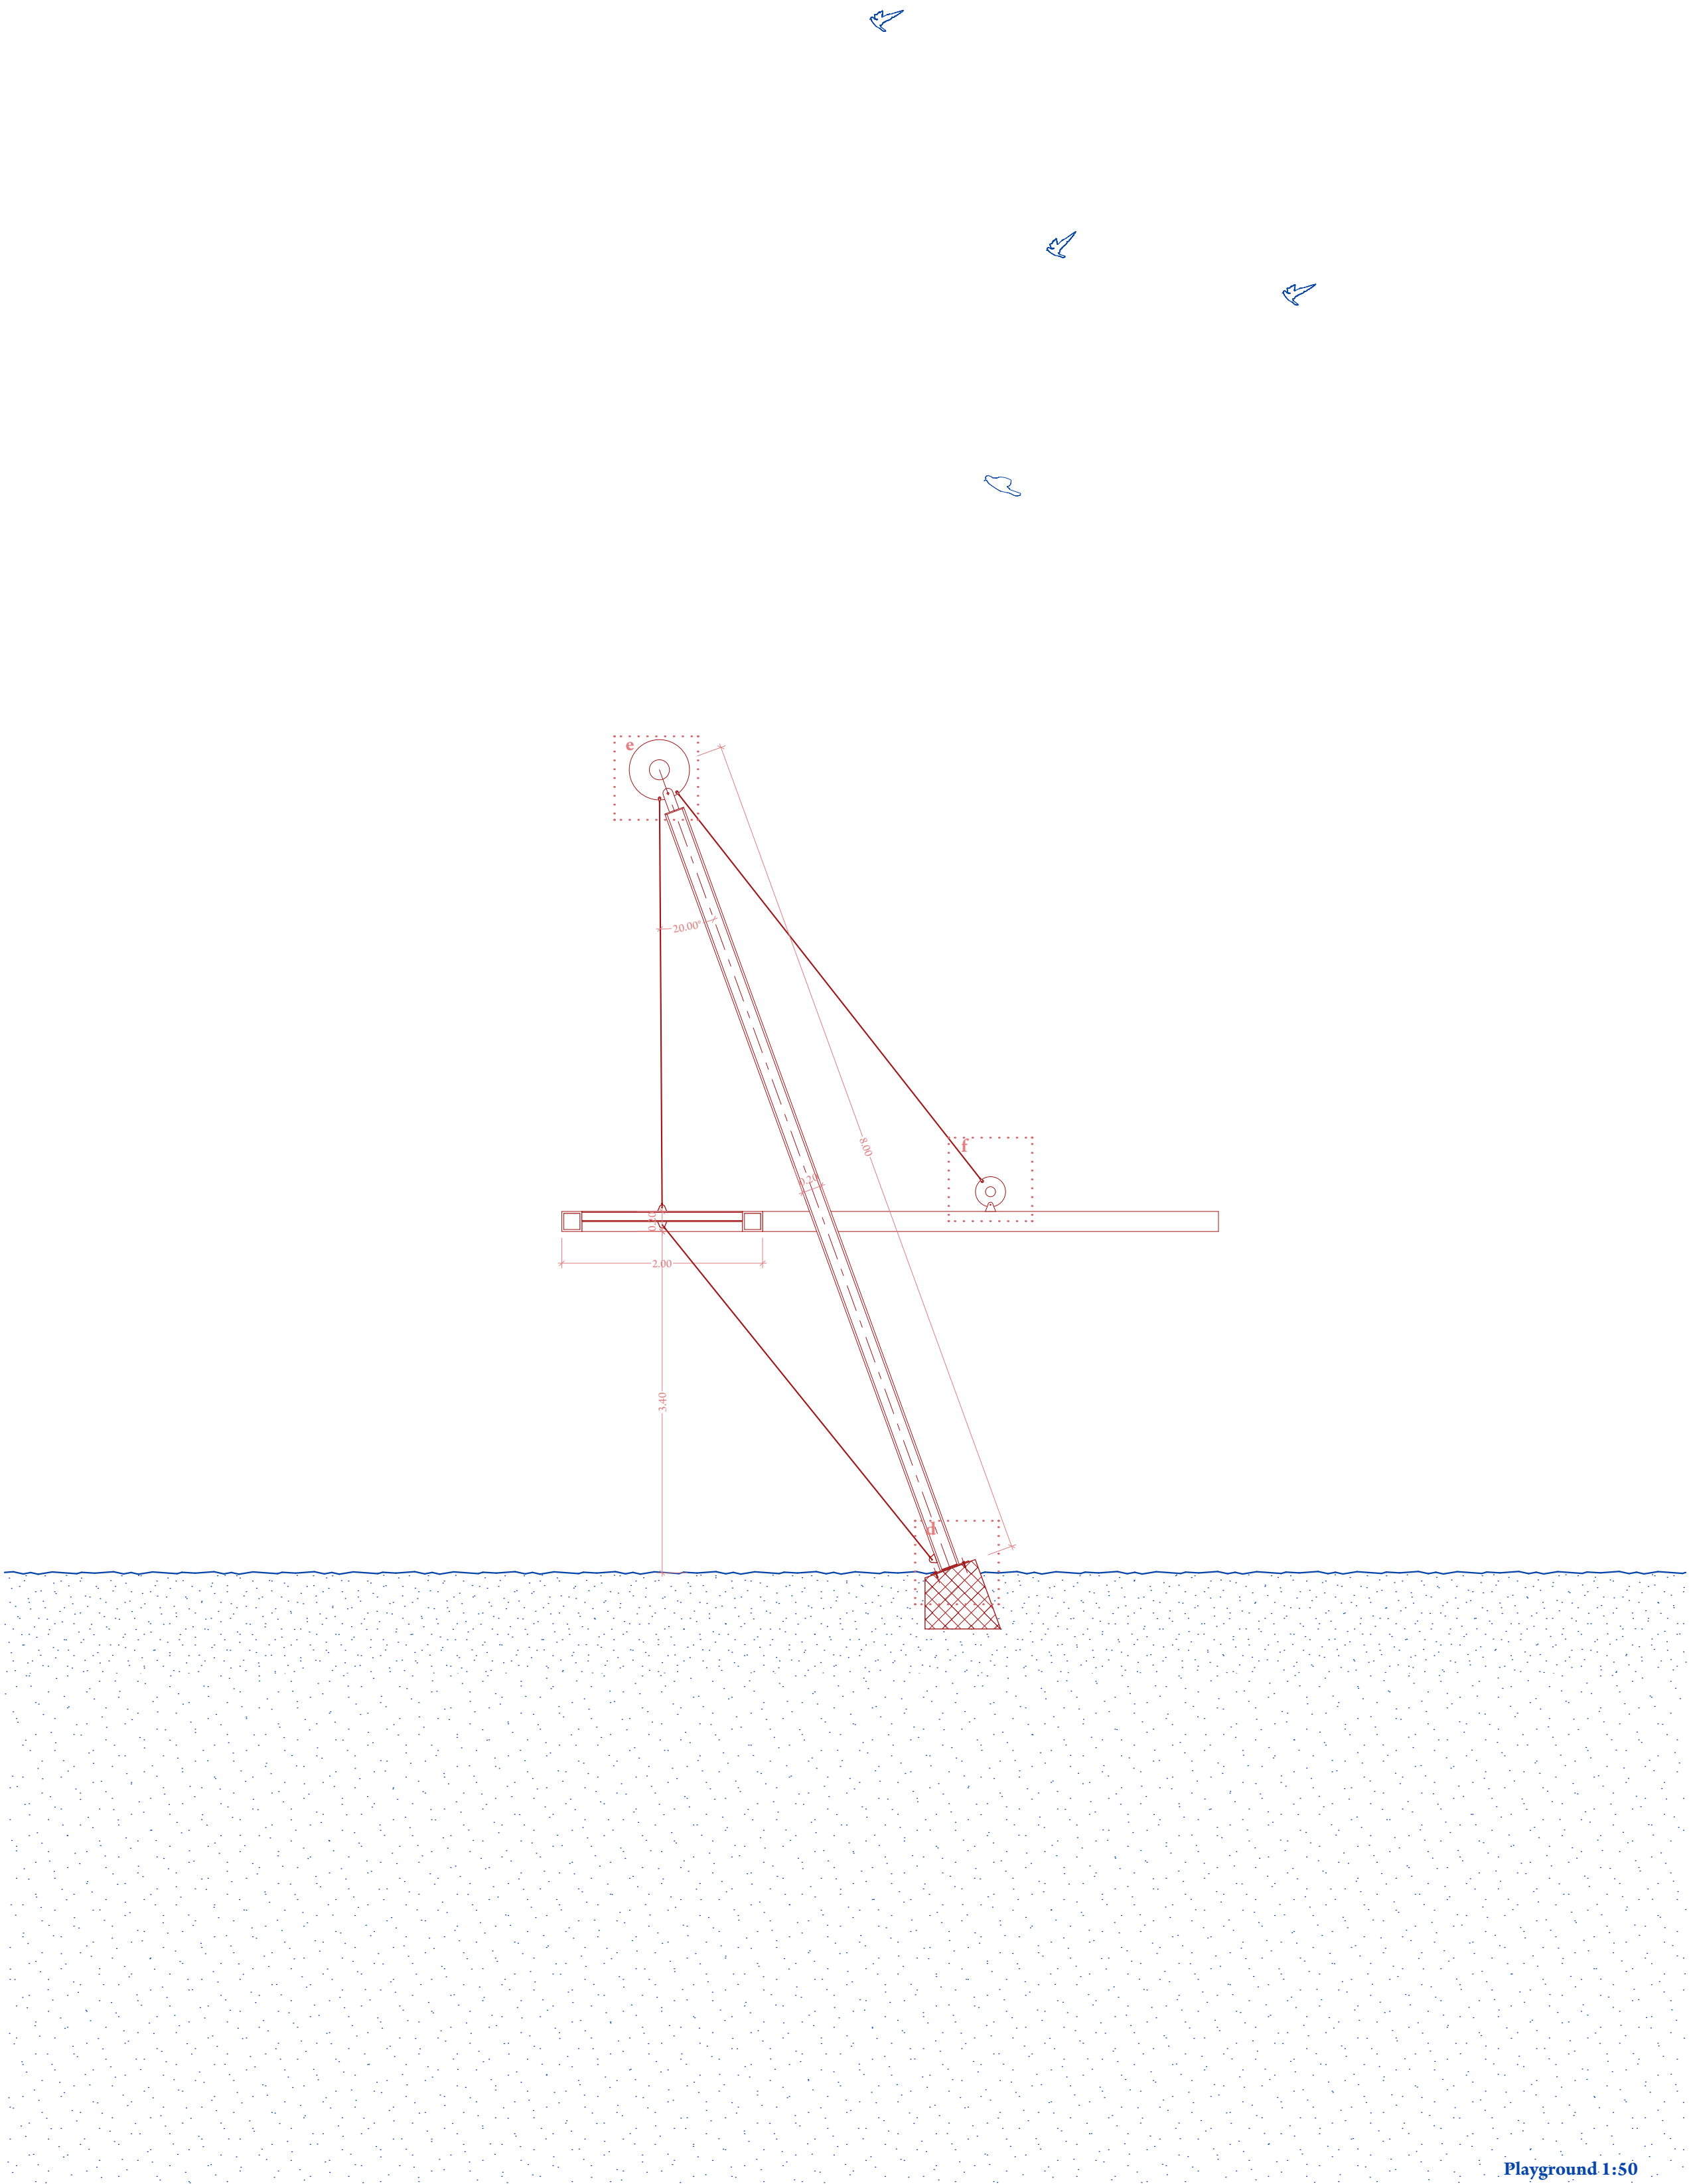
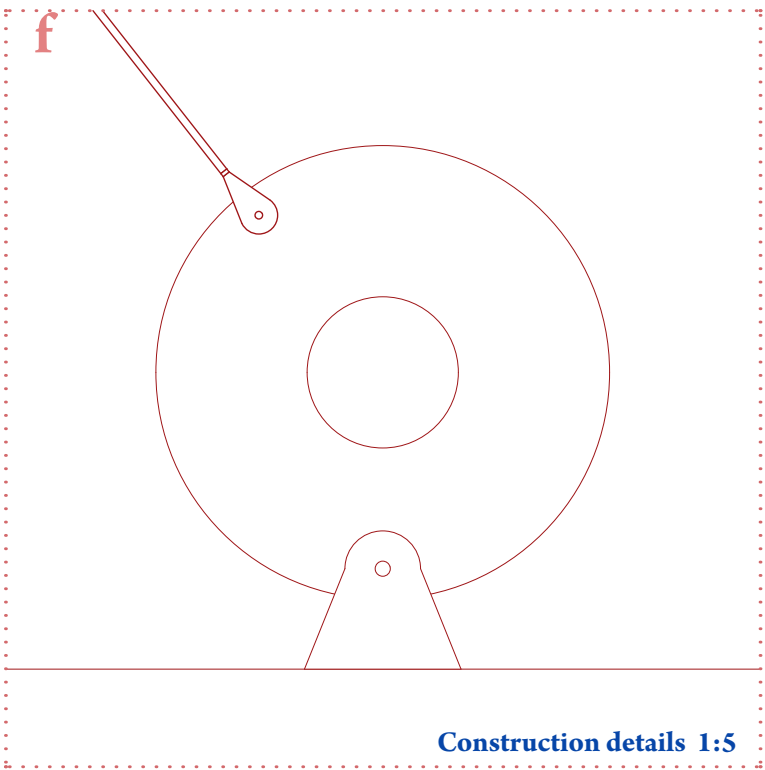


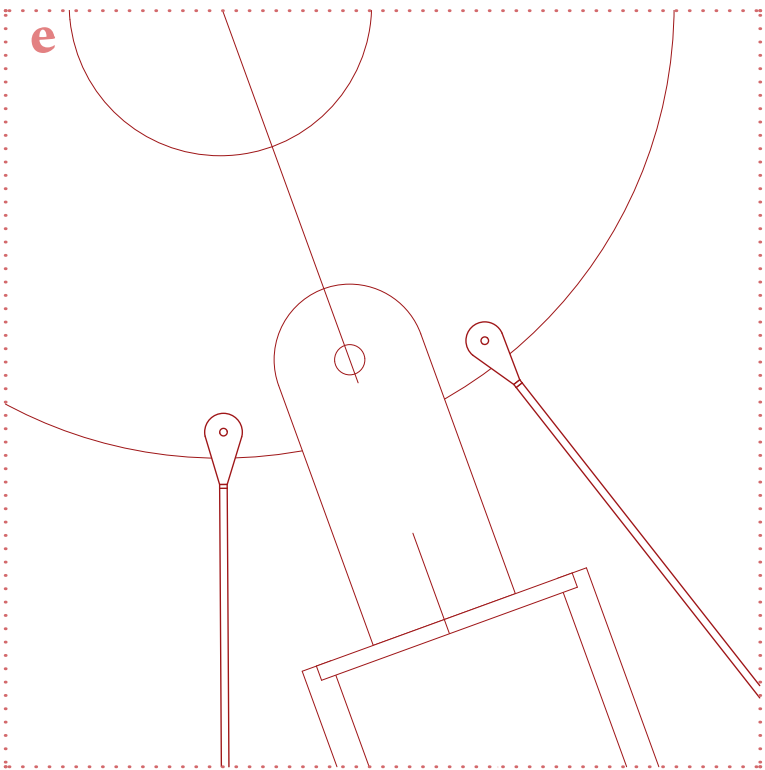

Playground 1:50

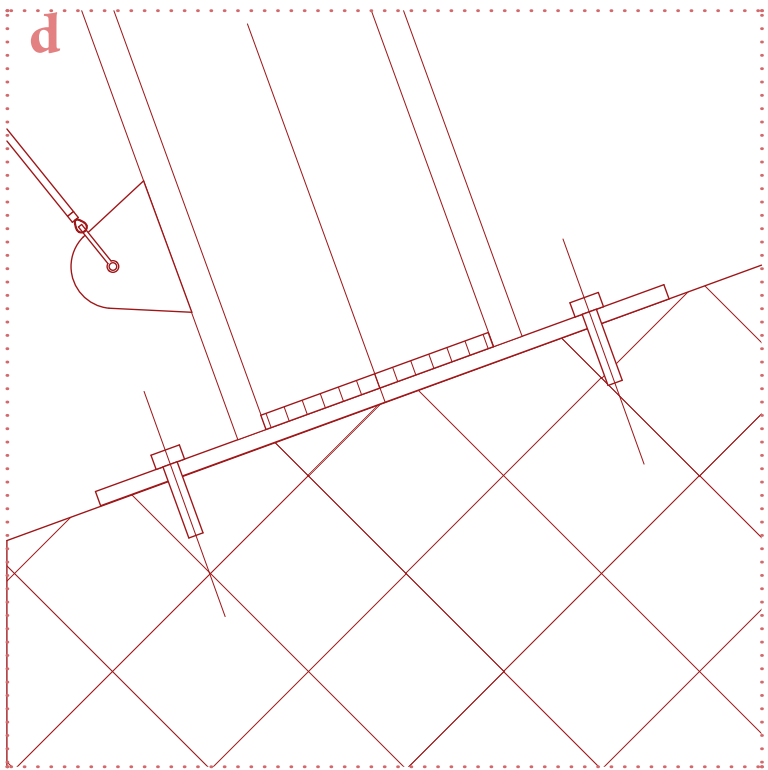

Construction details 1:5