




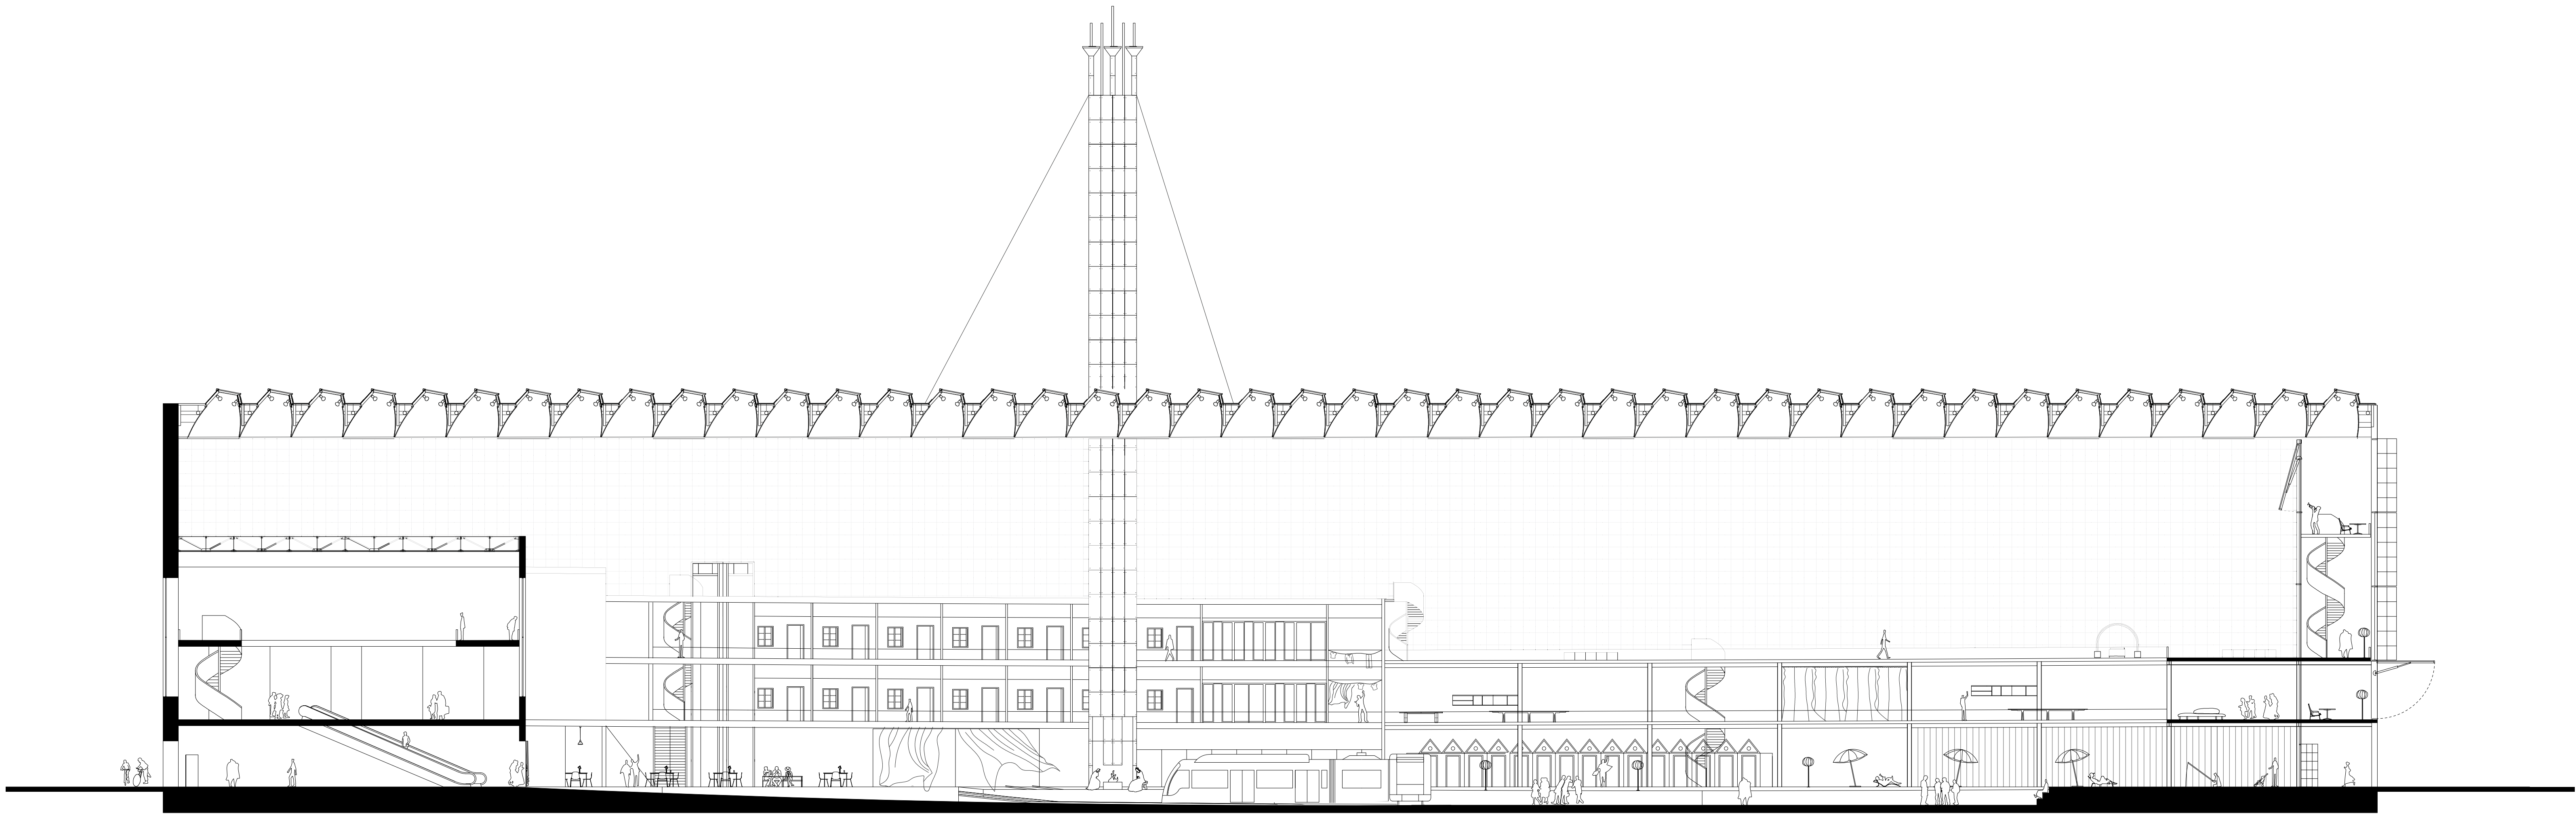


Section AA

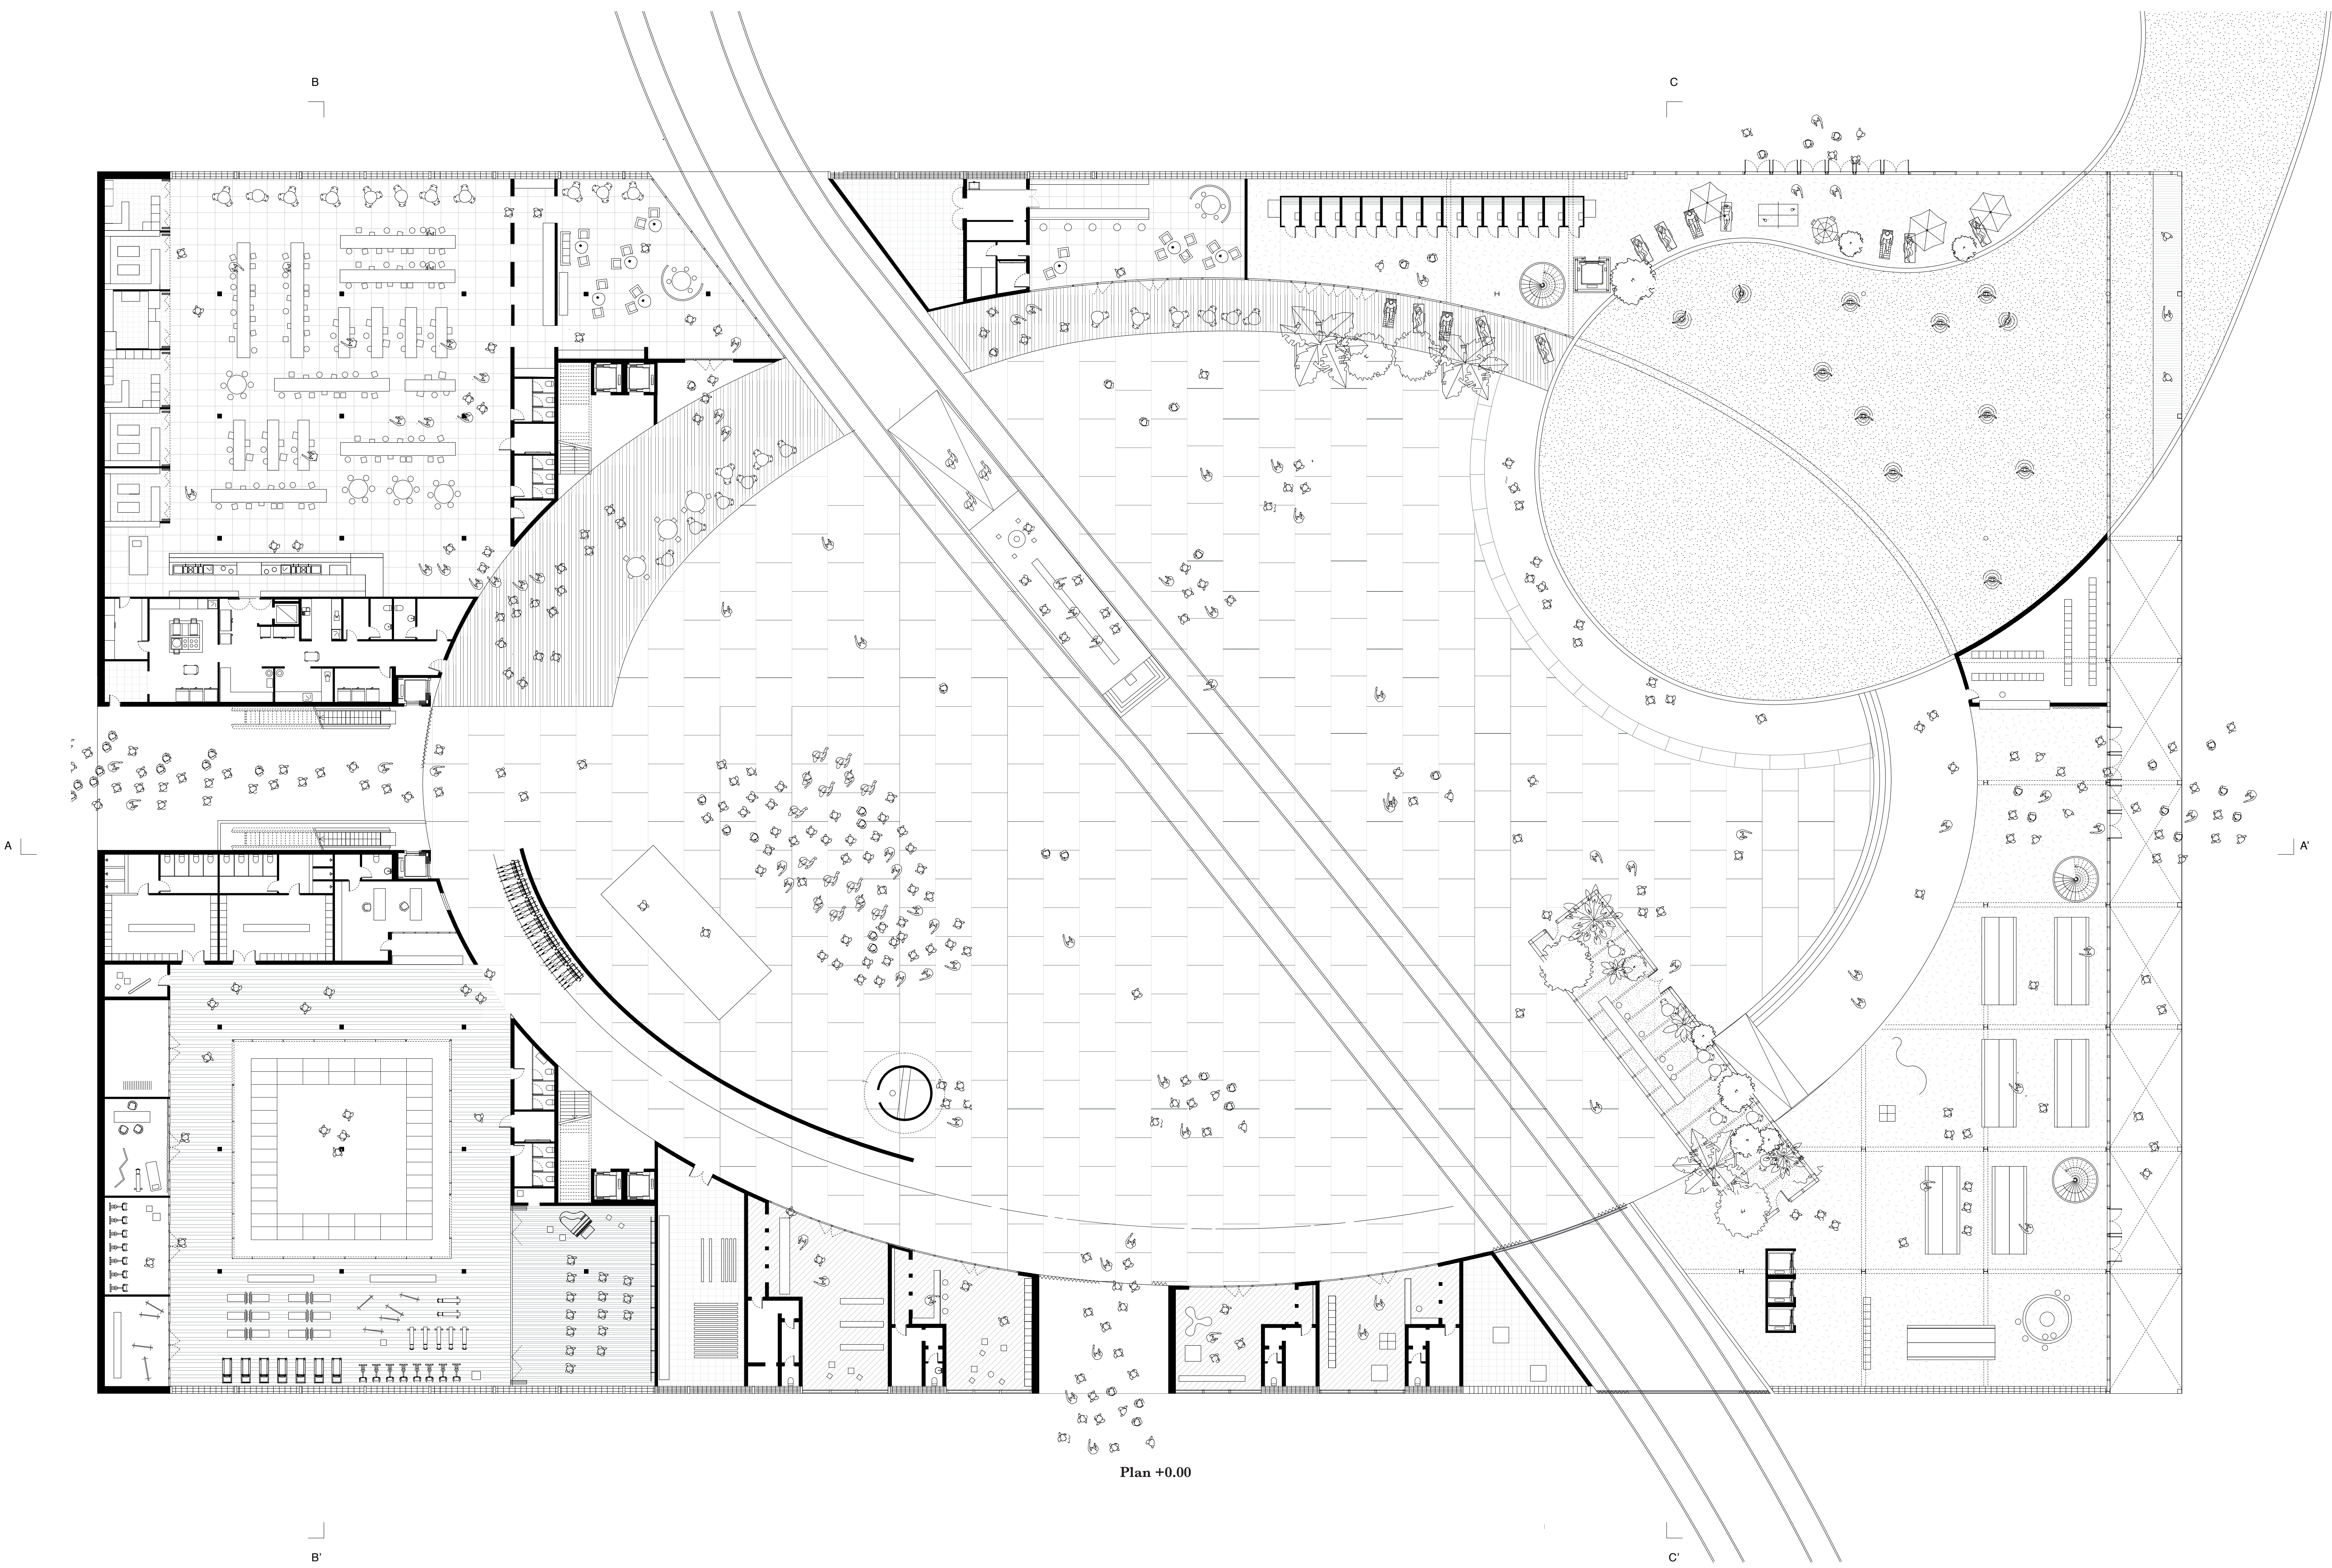

Plan +0.00

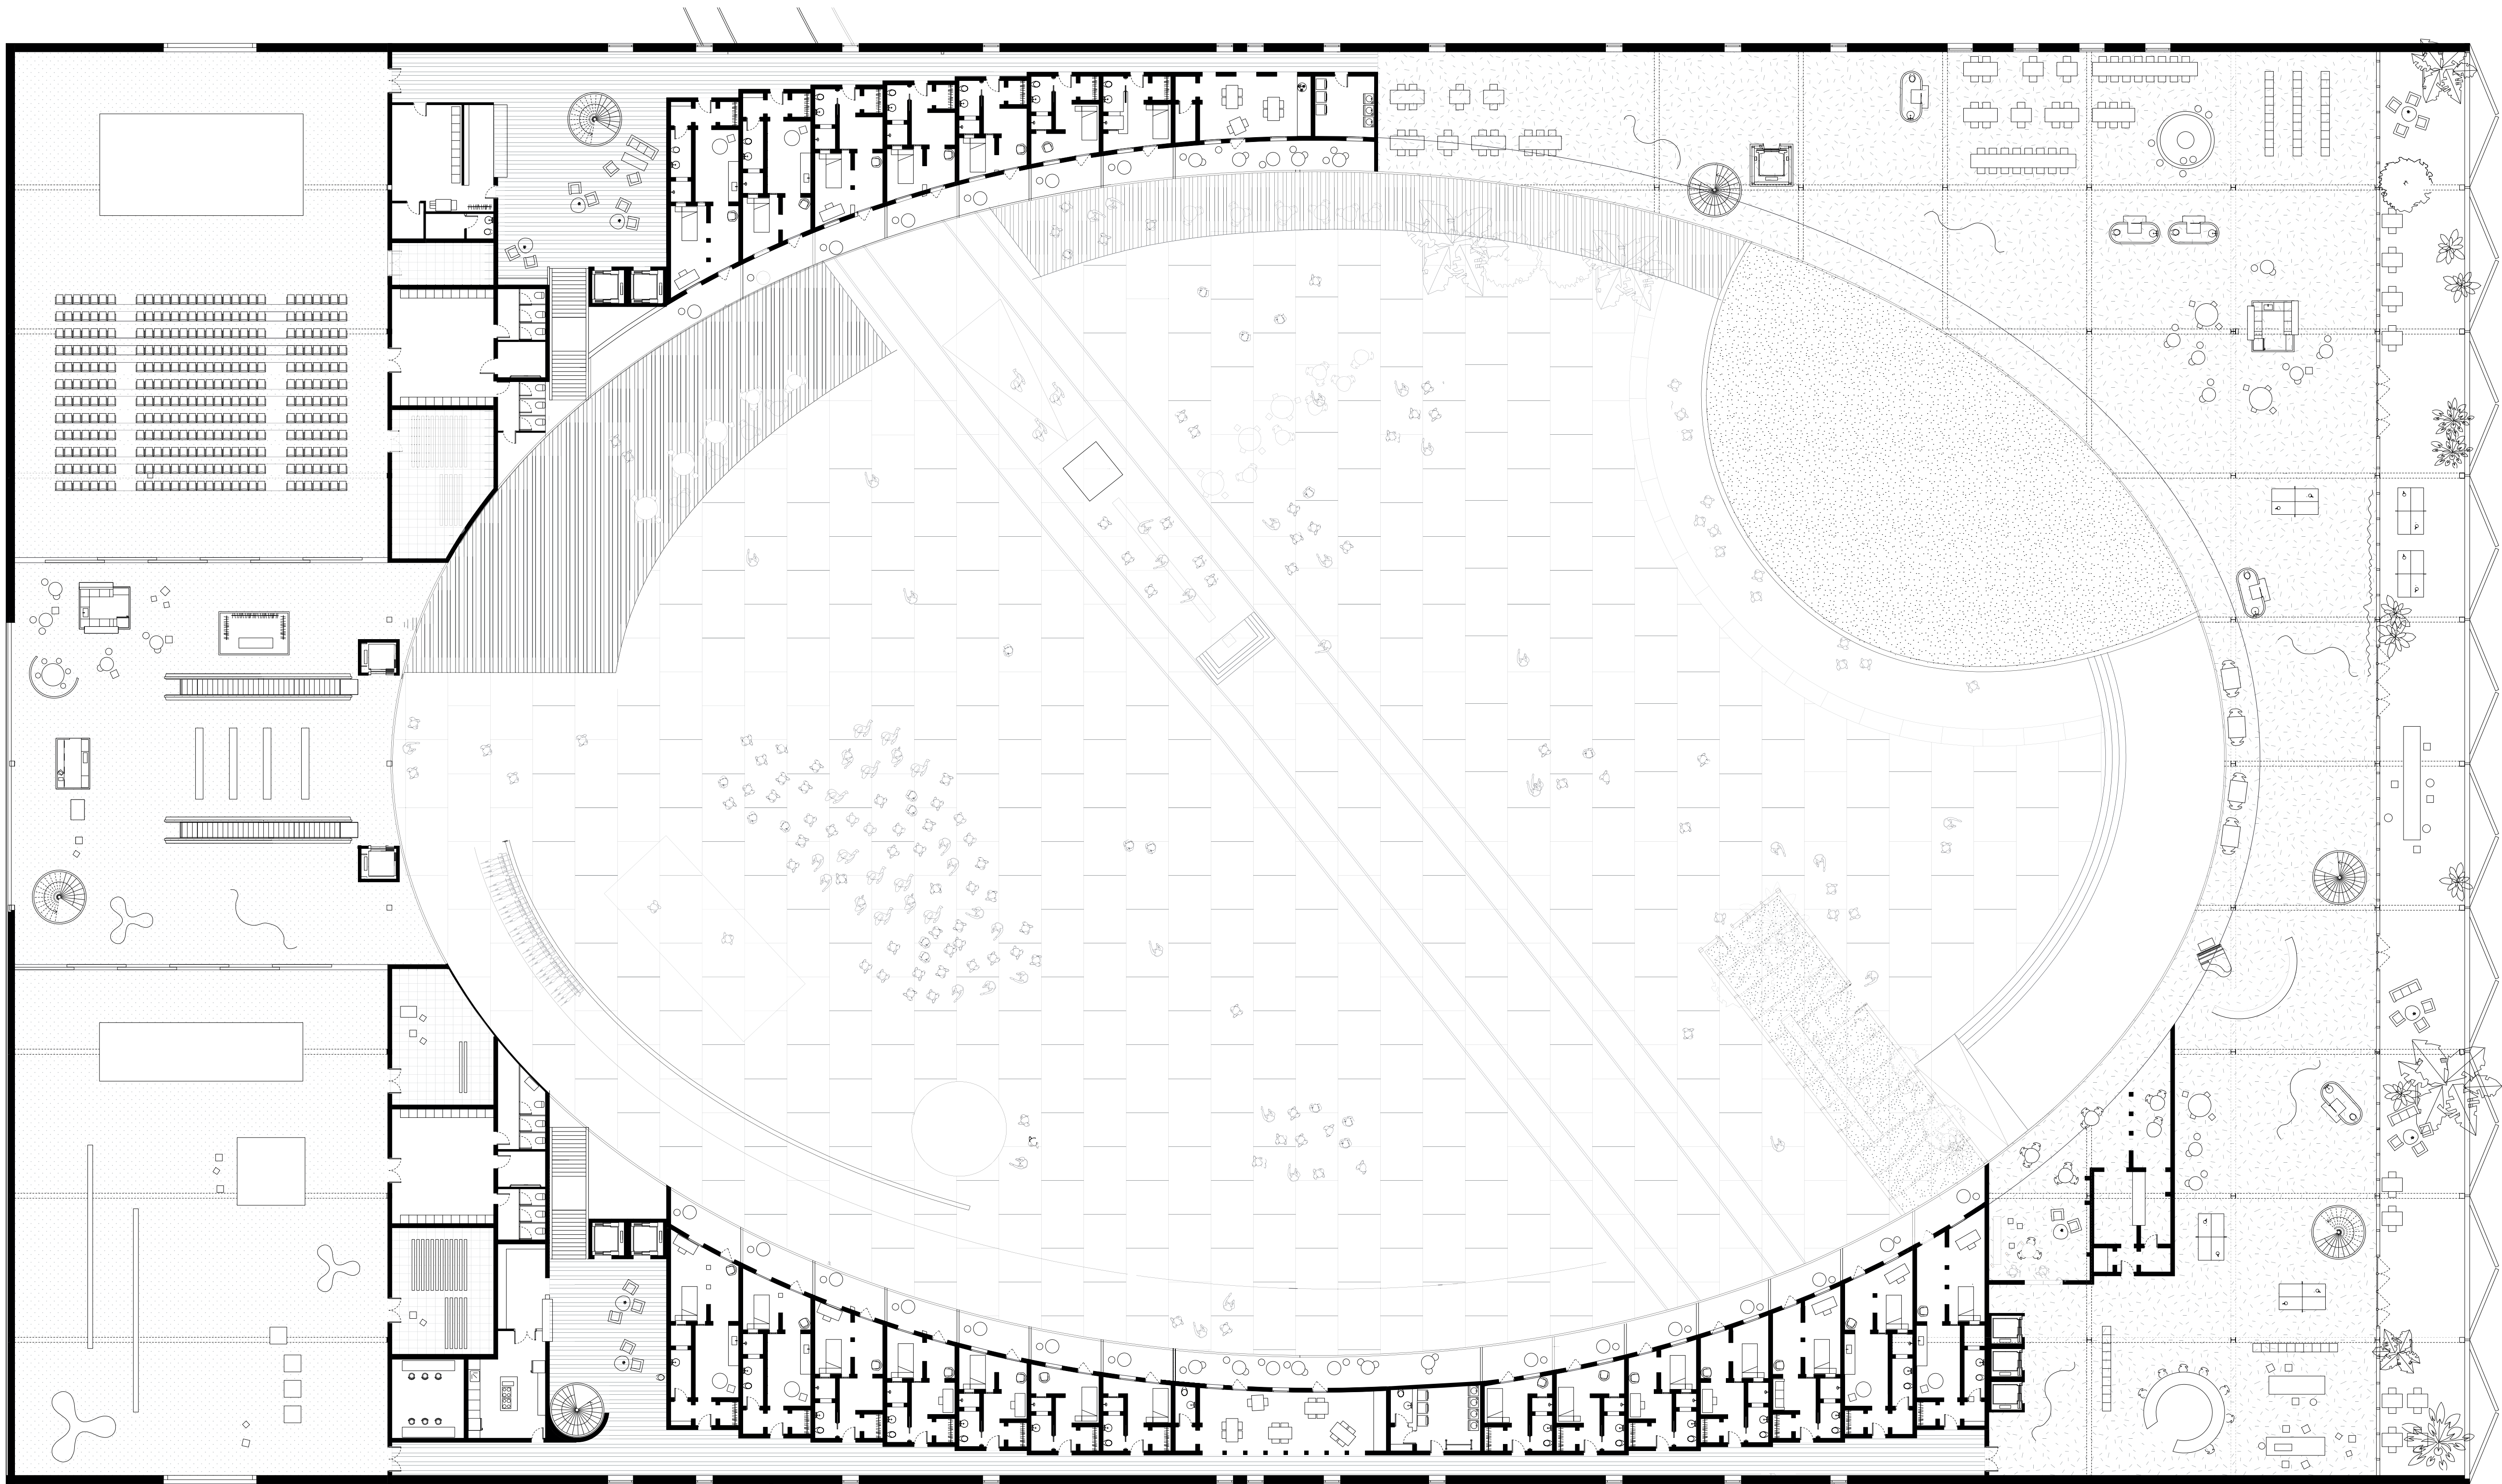

Plan +4.50

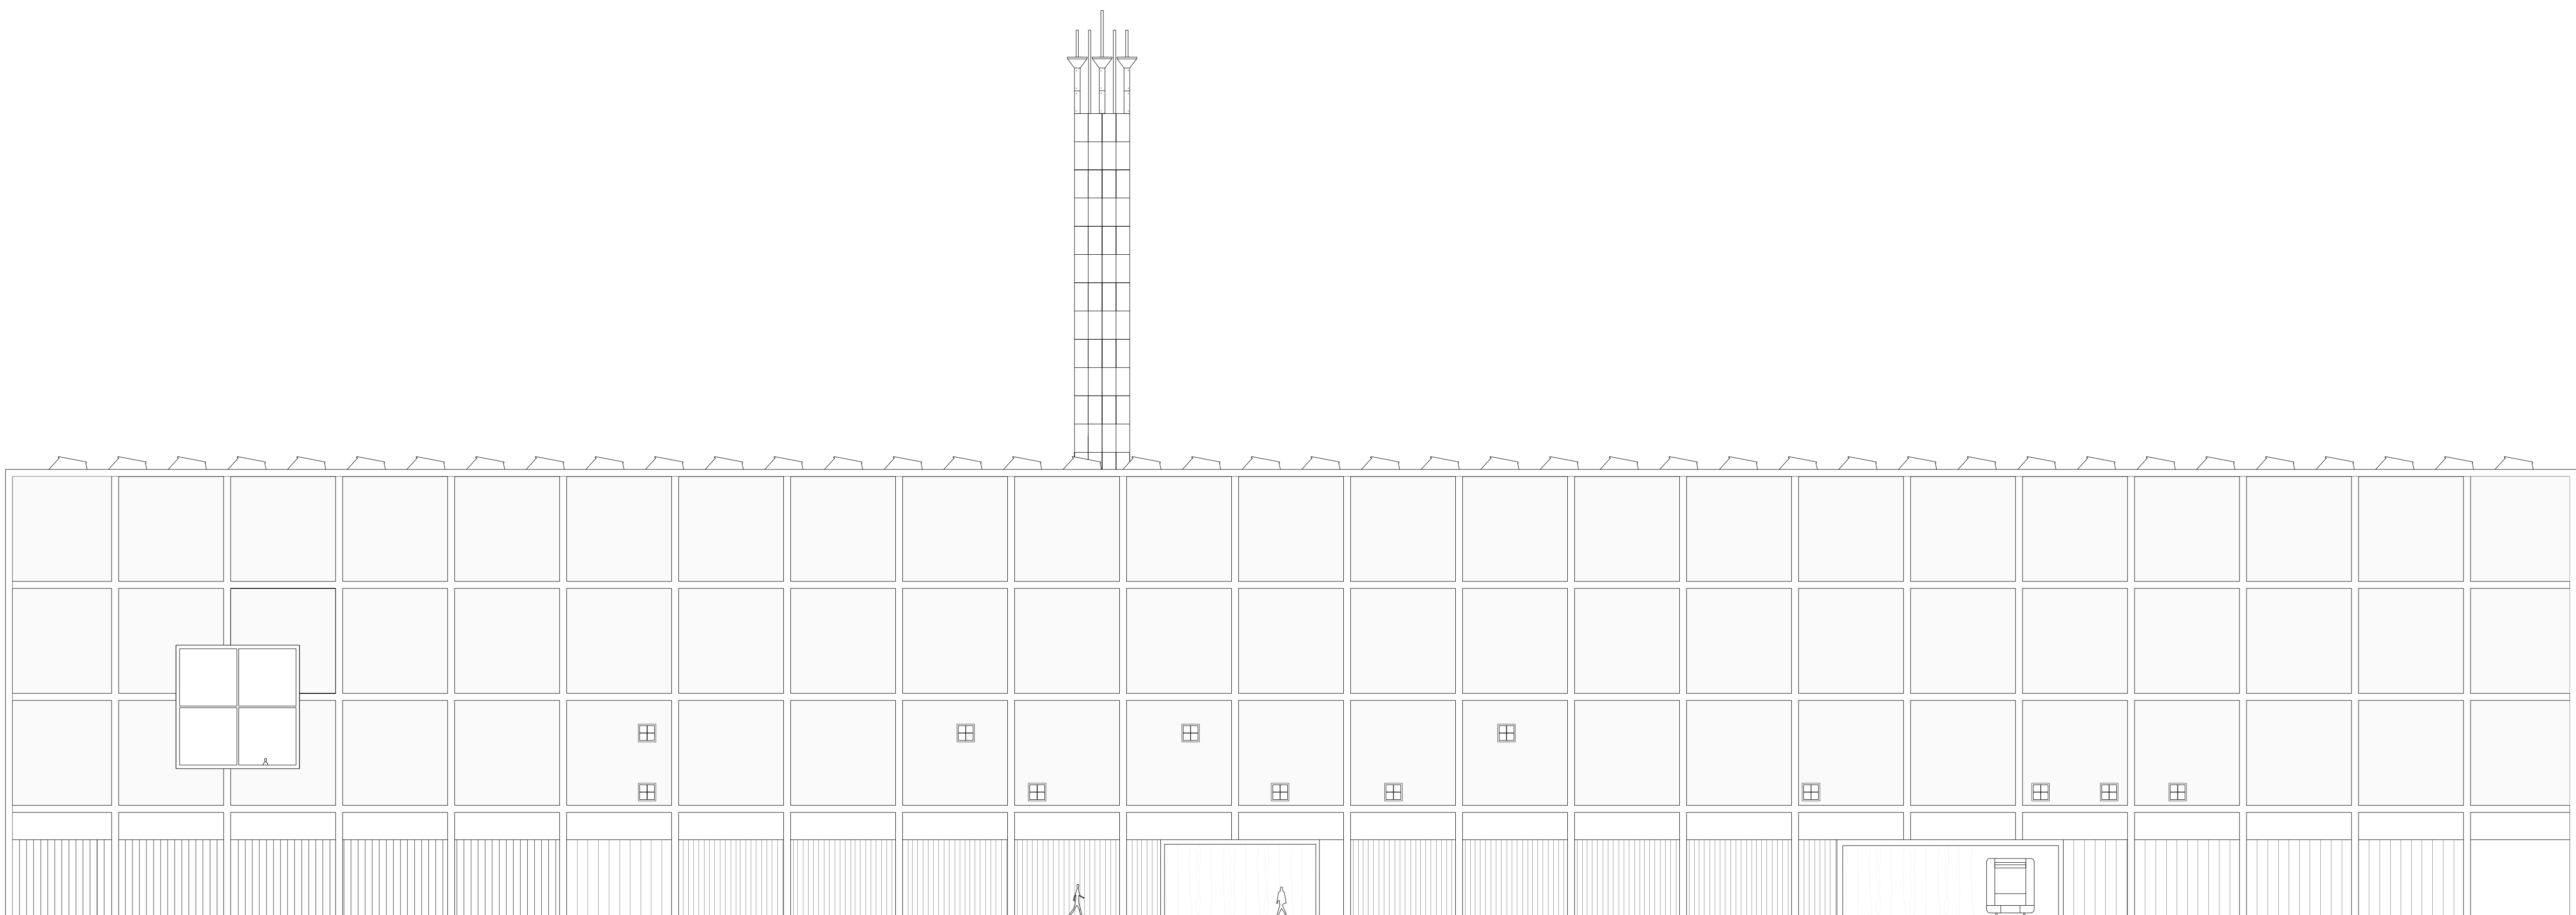

West Elevation