


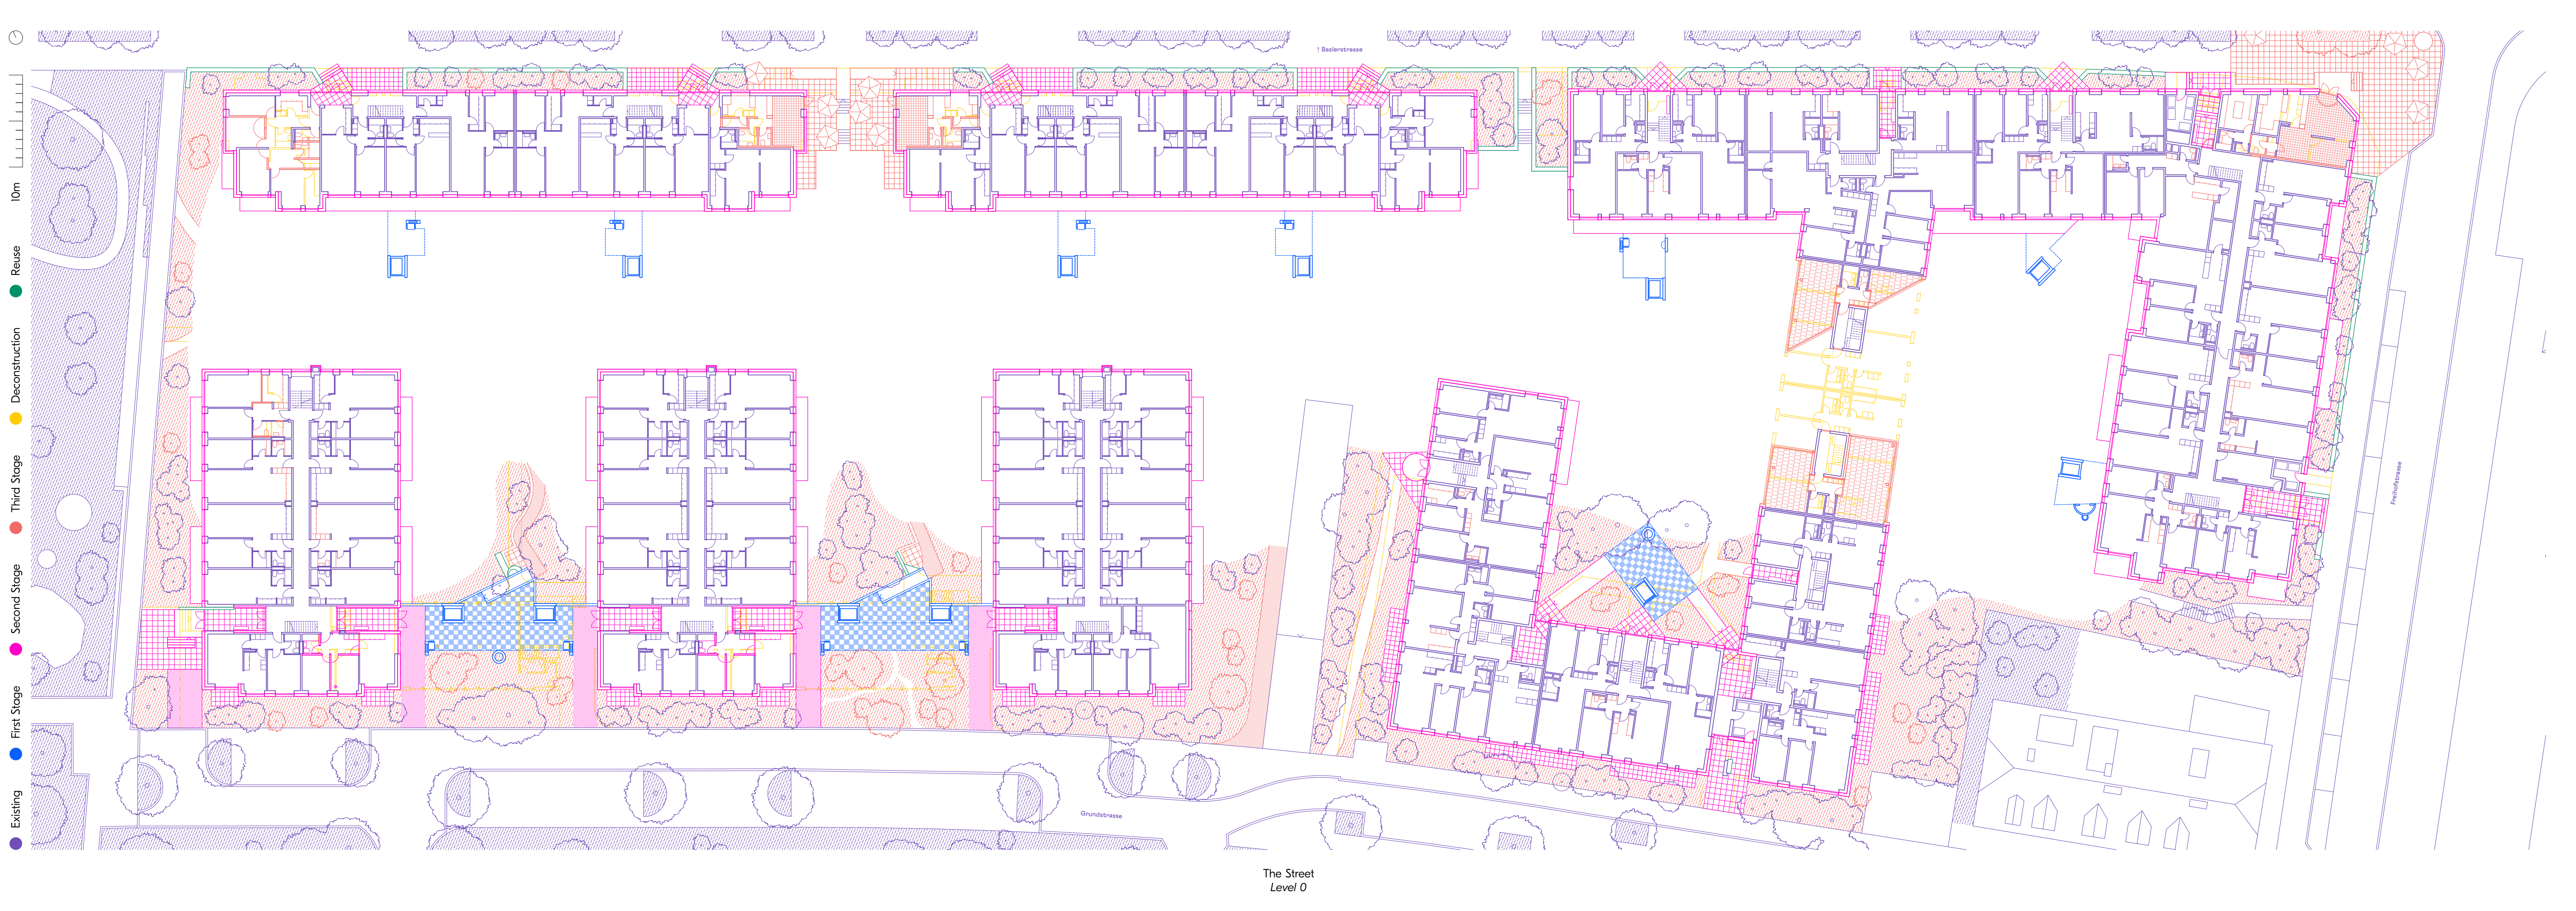

The Street
Level 0