


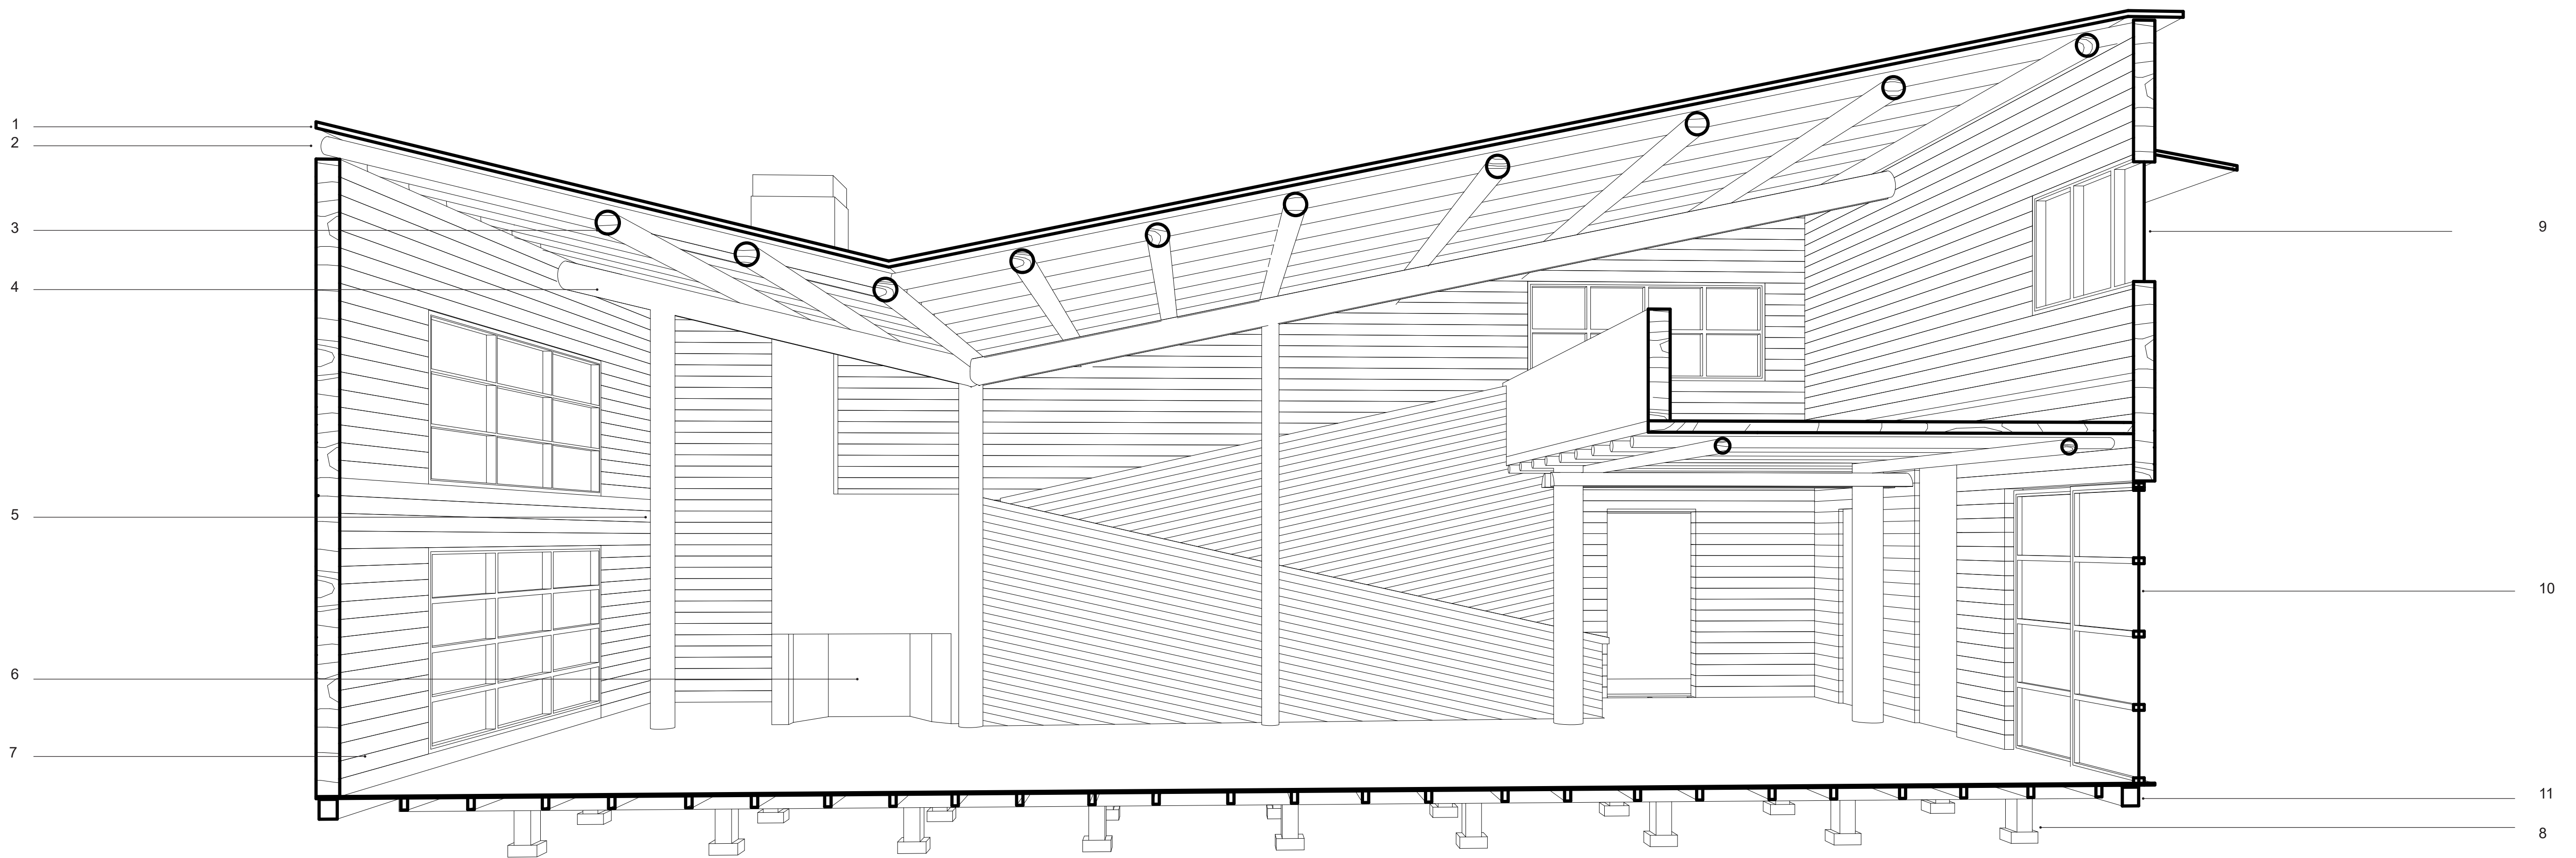

program :
residential
current project status :
existing / moved

project footprint :
72 m²
interior surface :
65 m²

1 : Thatched roof
2 : I.Order secondary beam
3 : II.Order secondary beam
4 : Main beam
5 : Column
6 : Fireplace
7 : Envelope/ Exterior Cladding
8 : Foundation
9 : Wood frame window

10 : Sliding Door
11 : Floor structure