

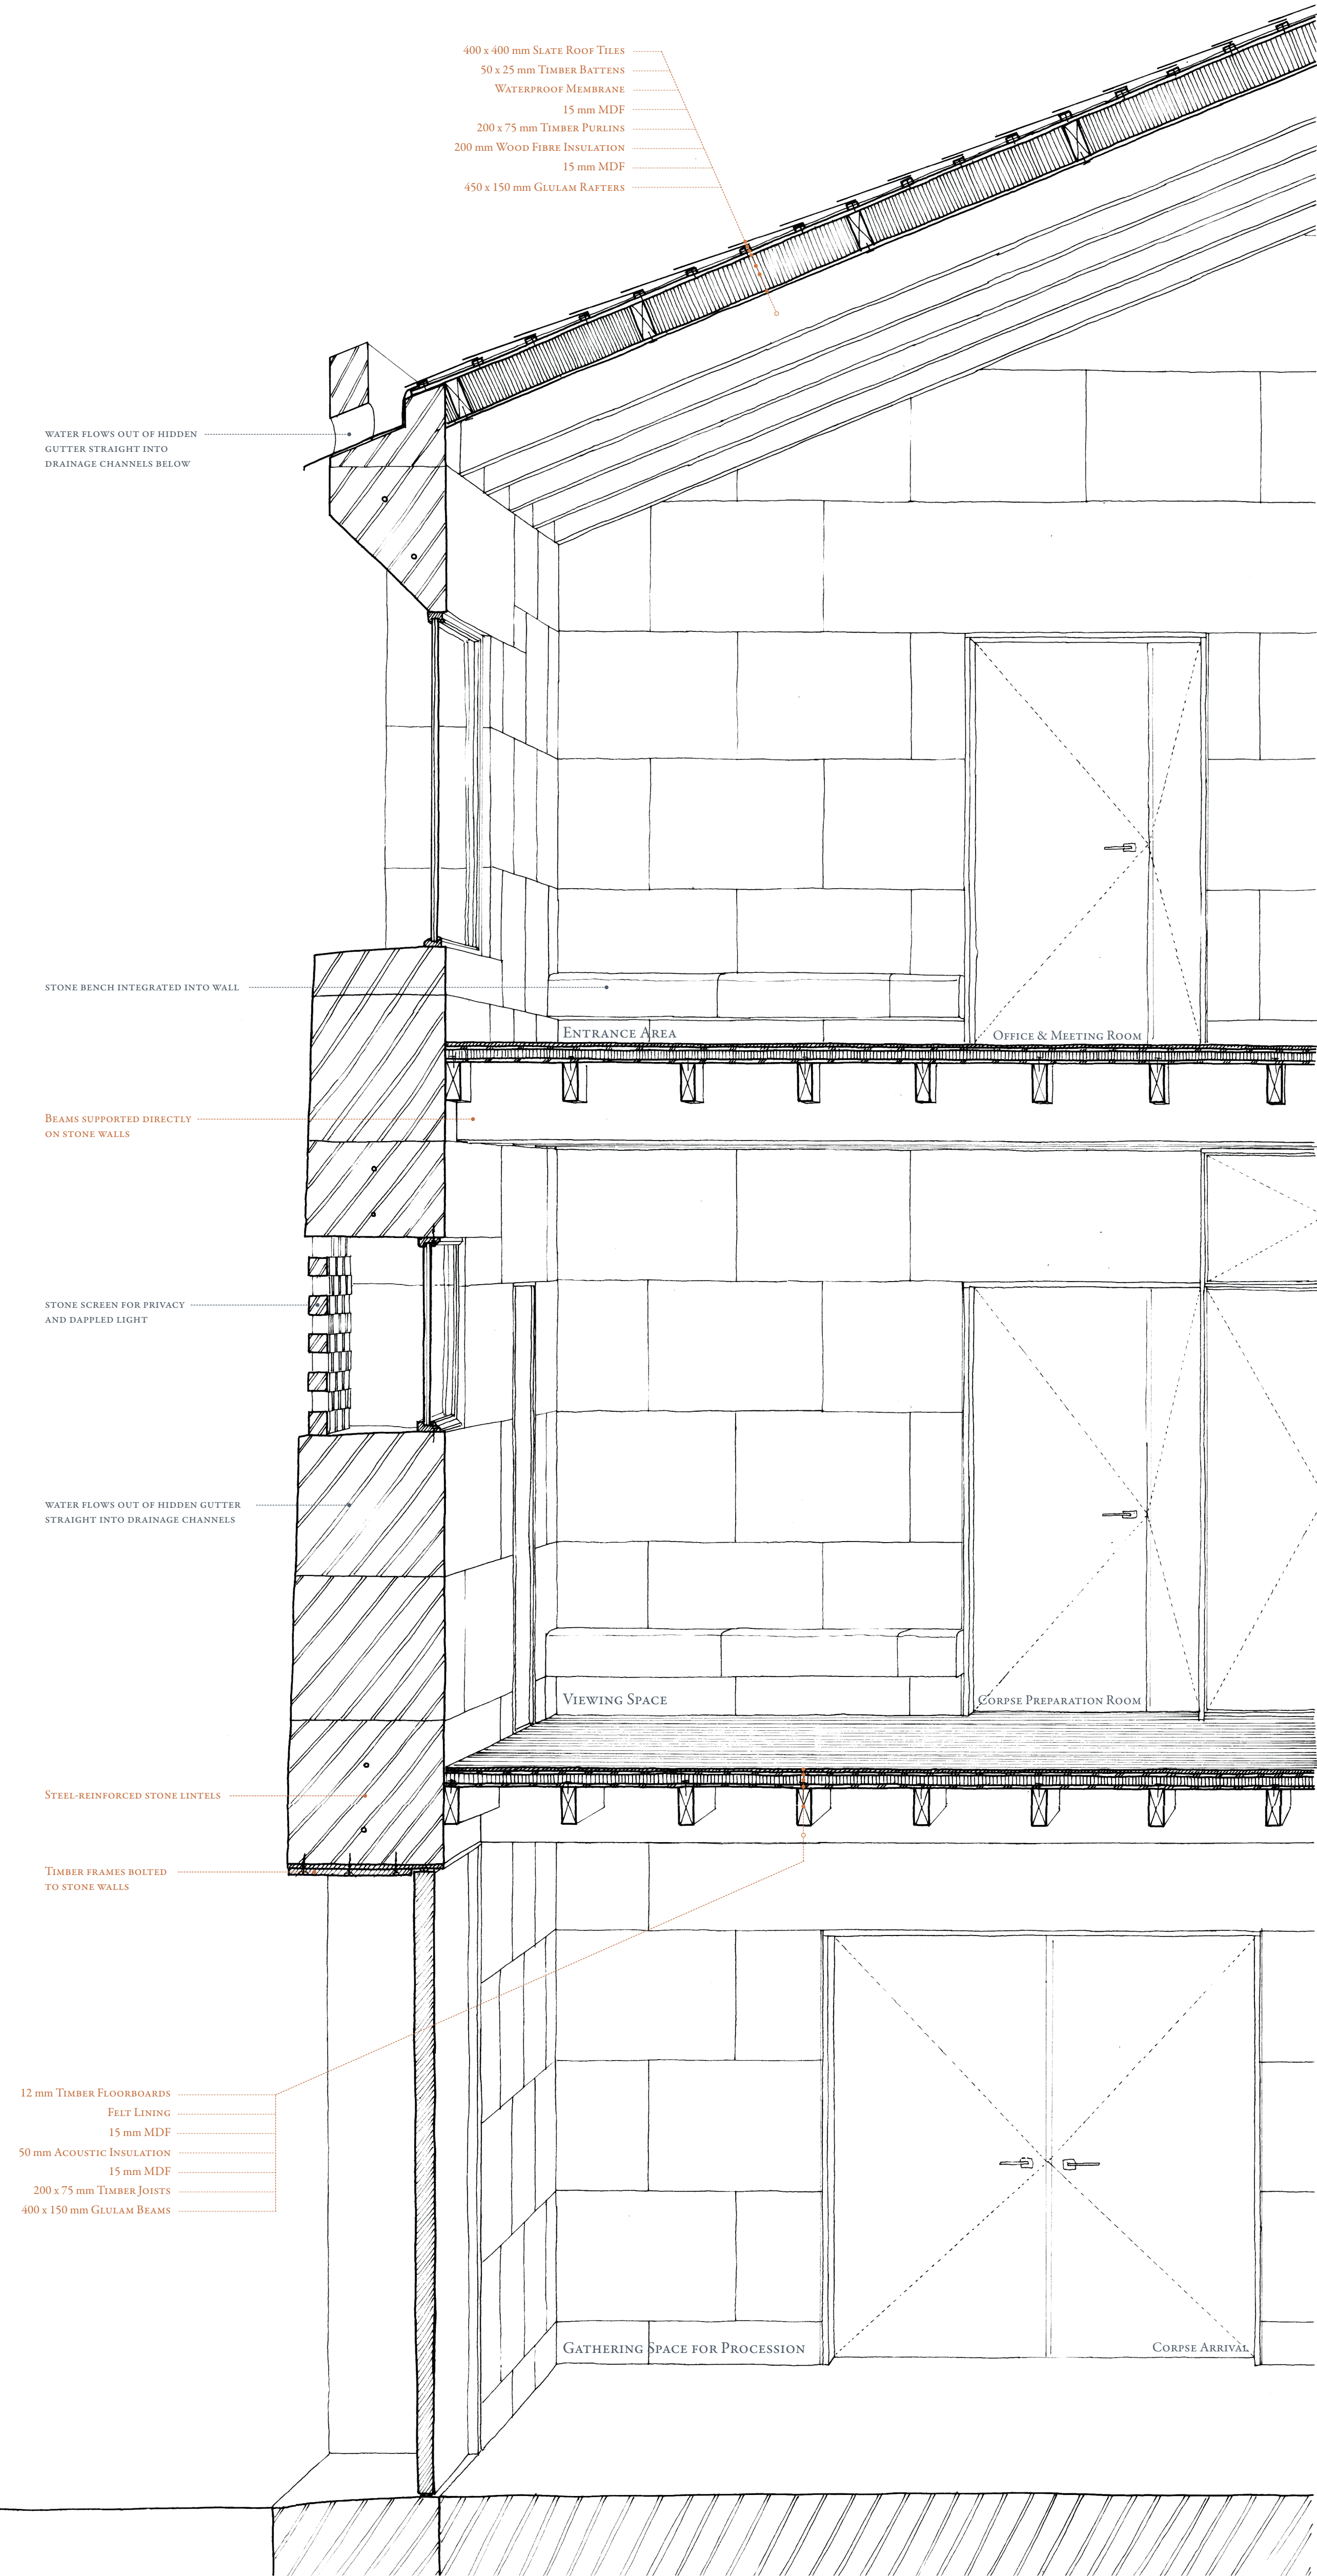


MORTUARY SECTION DETAIL
1:20

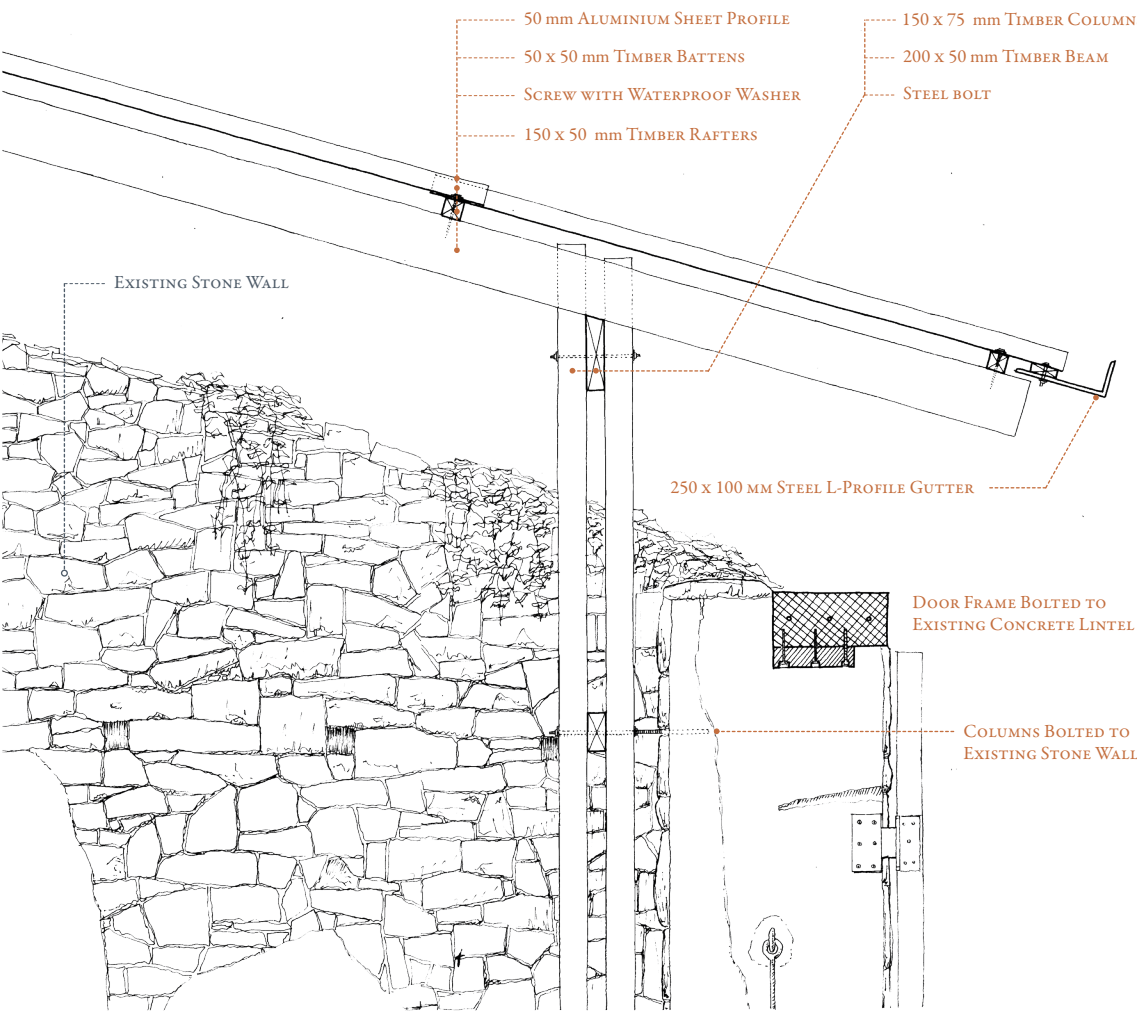

CONTEMPLATION ROOF DETAIL

1:20

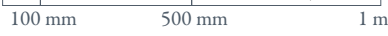

BRIDGE & DRAINAGE DETAIL

1:20

