



SECOND FLOOR PLAN

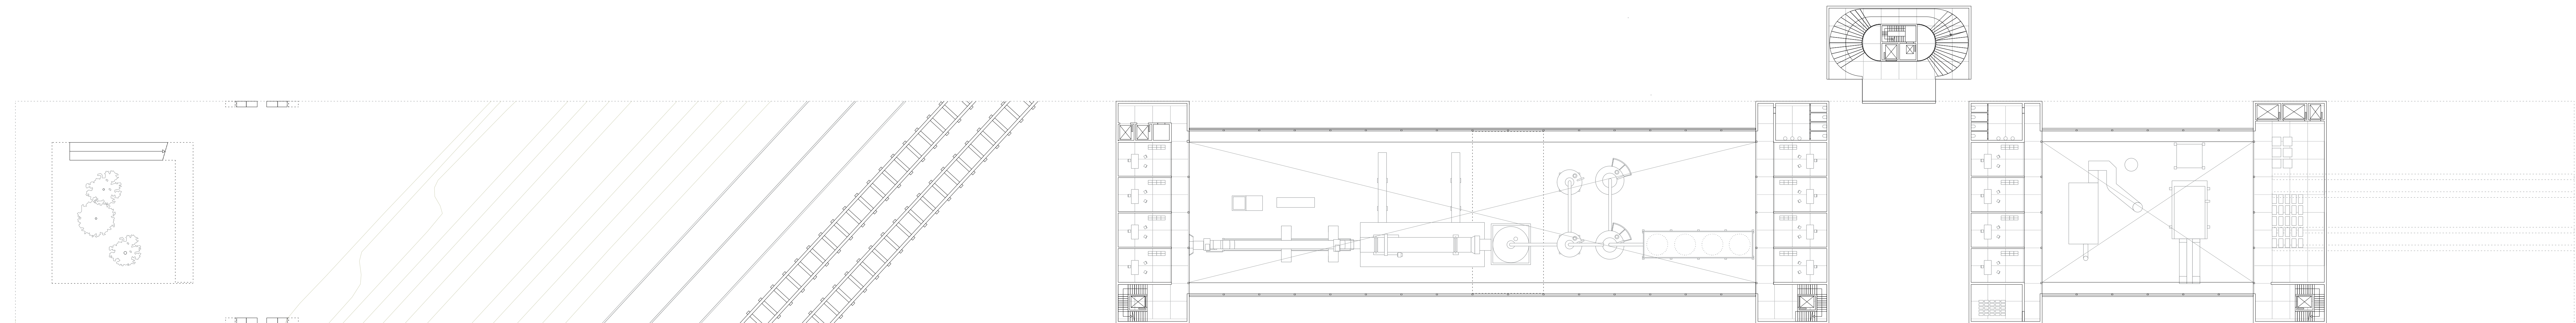

FIRST FLOOR PLAN

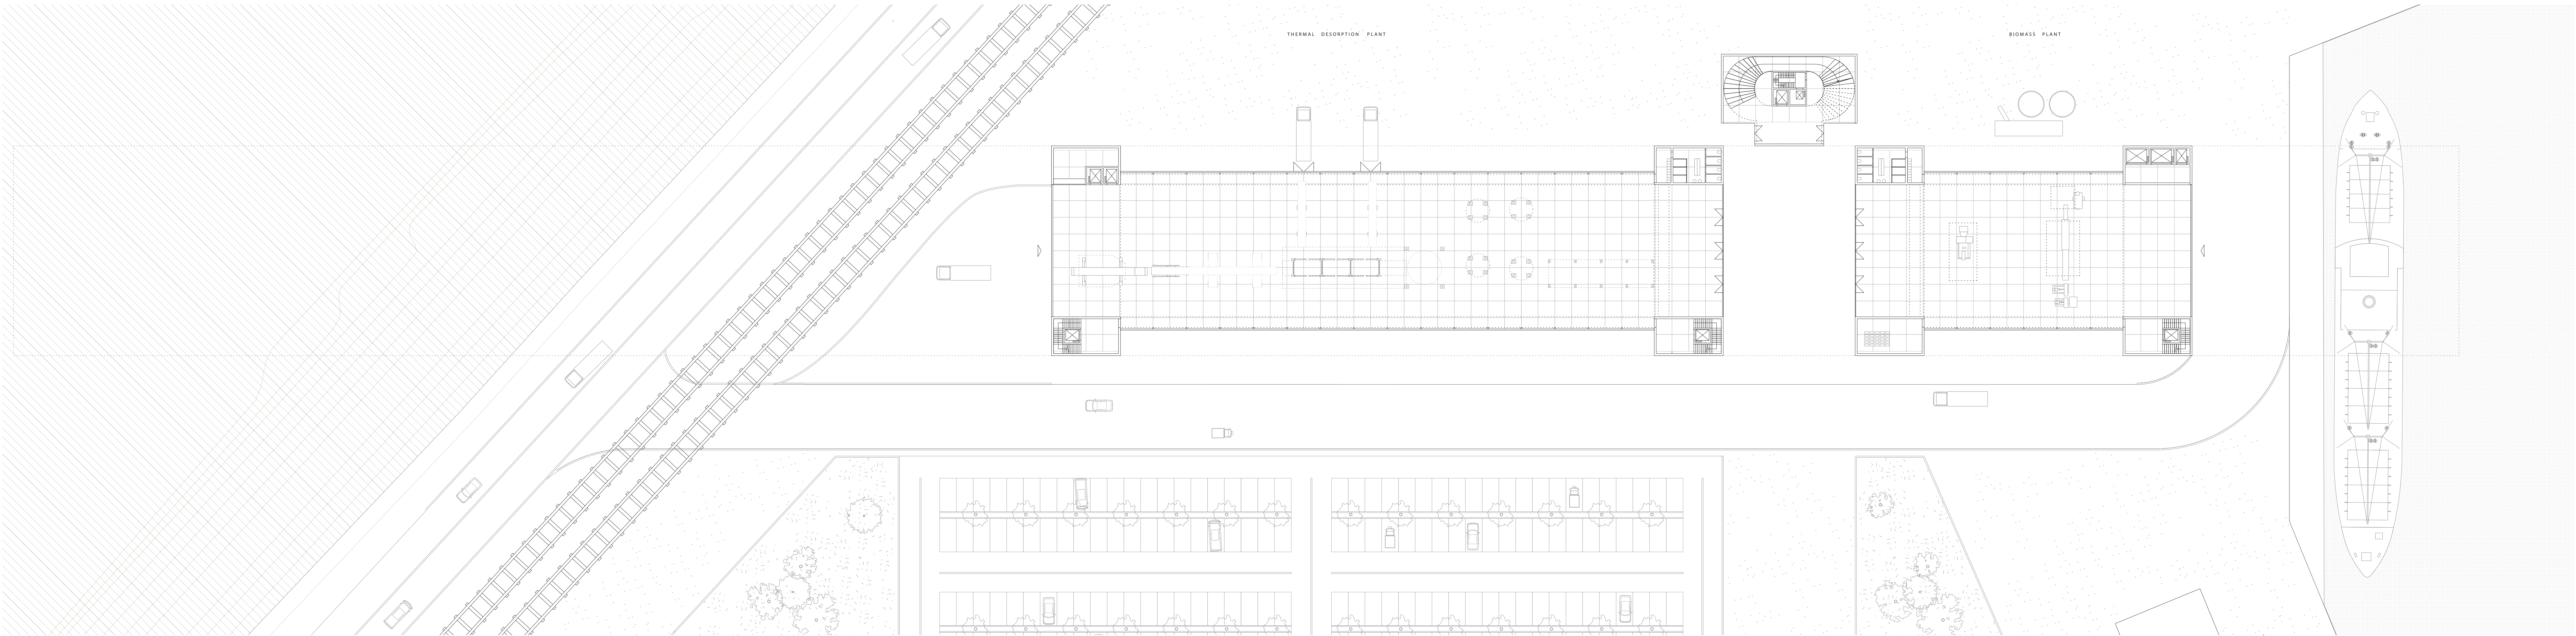

GROUND FLOOR PLAN