

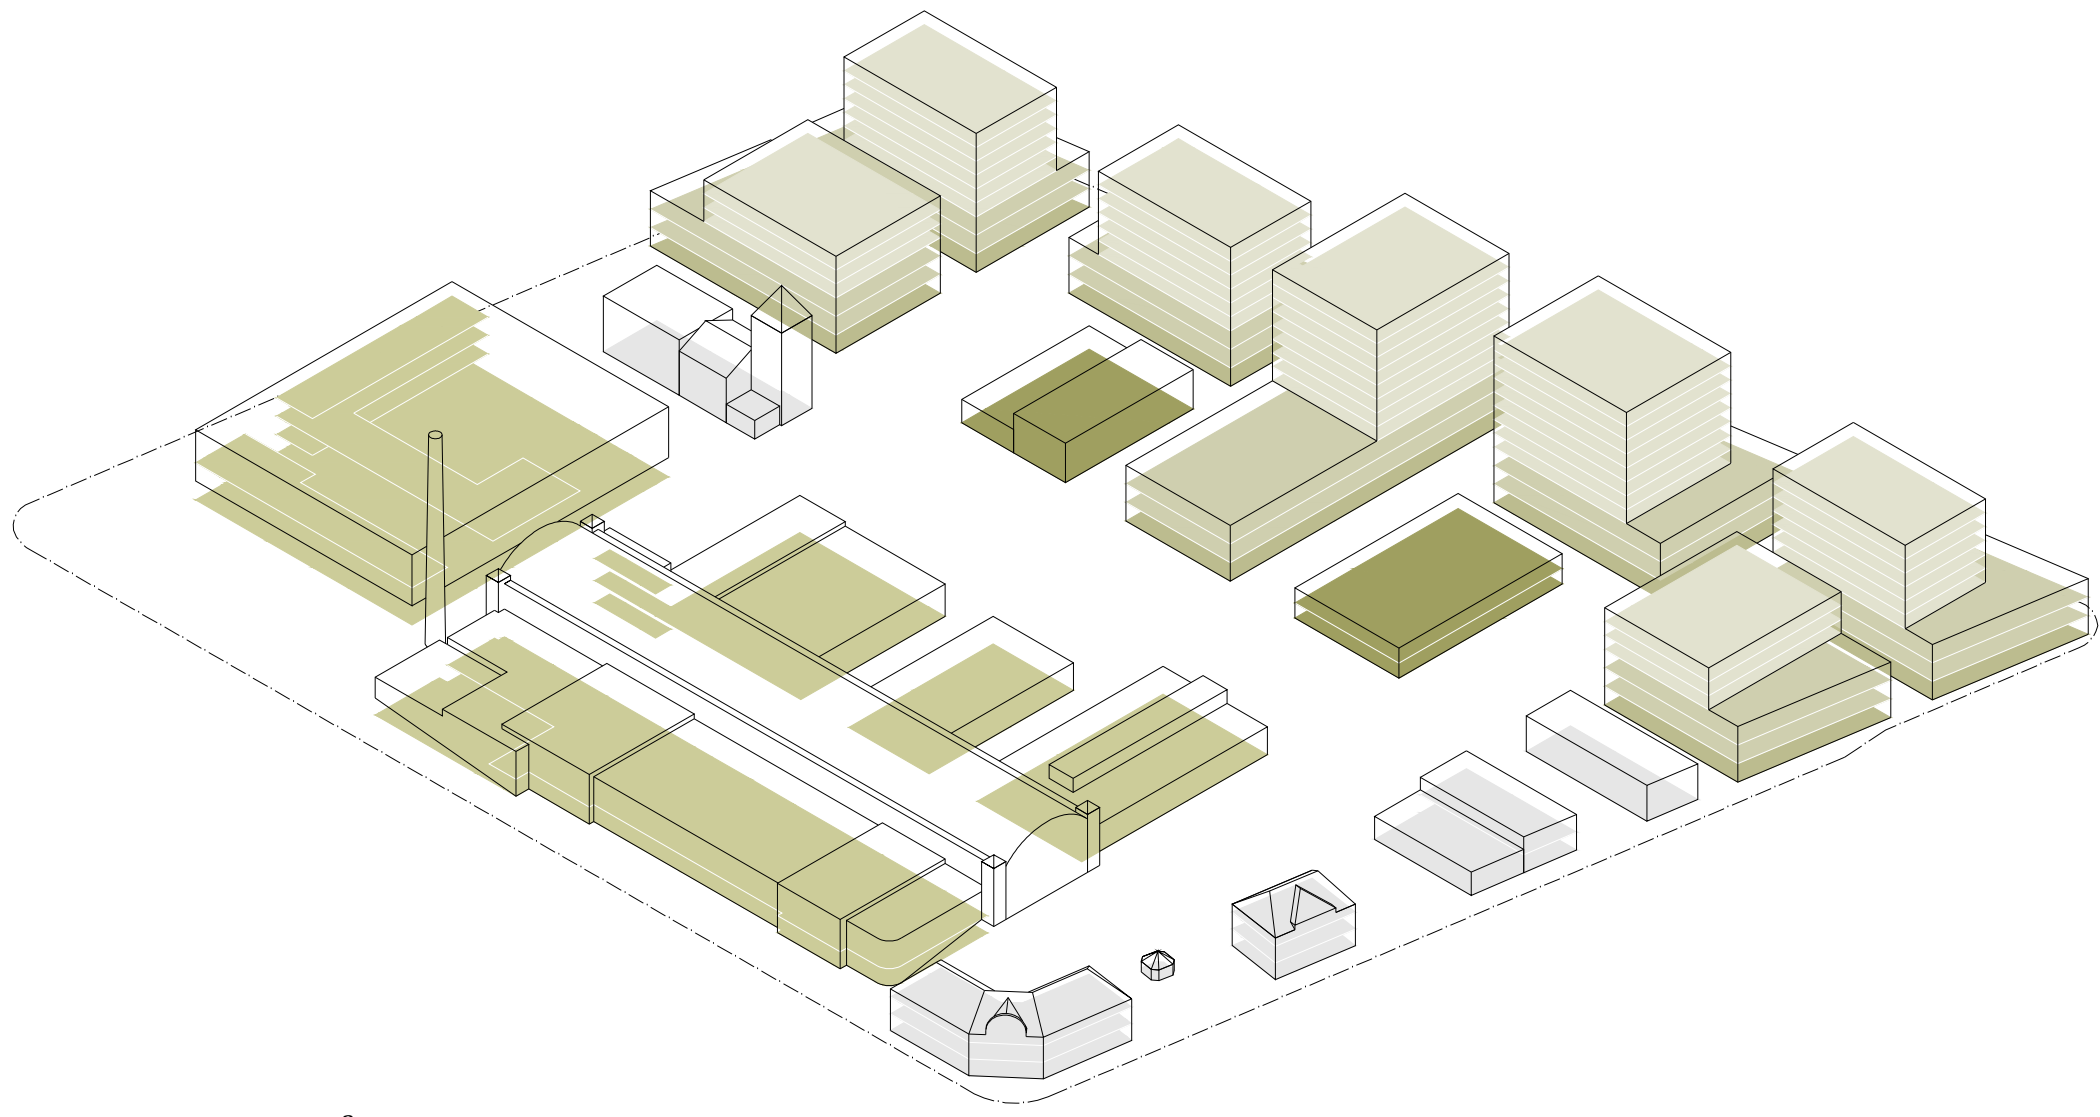


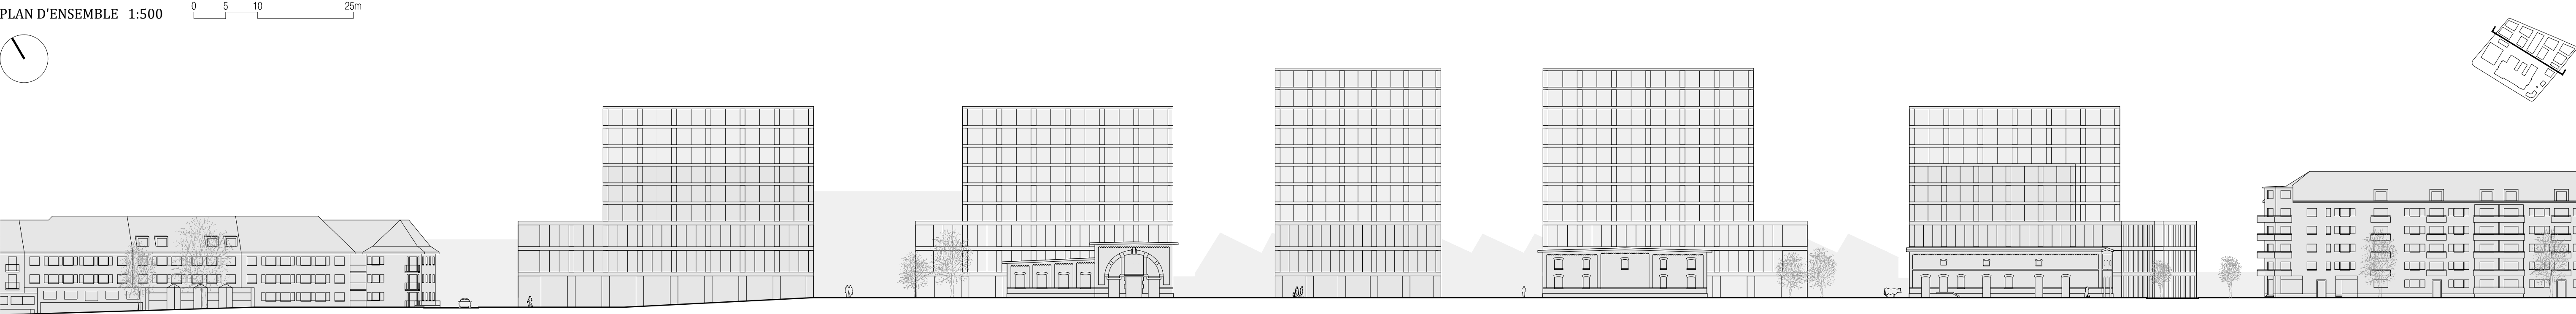

surface parcelle: 57'600 m²
densité: 1.5
occupation du sol: 0.45
surface de plancher: 83'100 m²
- conservé: 19'500 m²
- à bâtir: 63'600 m²
programme:

- culturelle 22%
- logement 40%
- bureau 24%
- commerce 10%
- activité 4%

DENSITE ET MIXITE

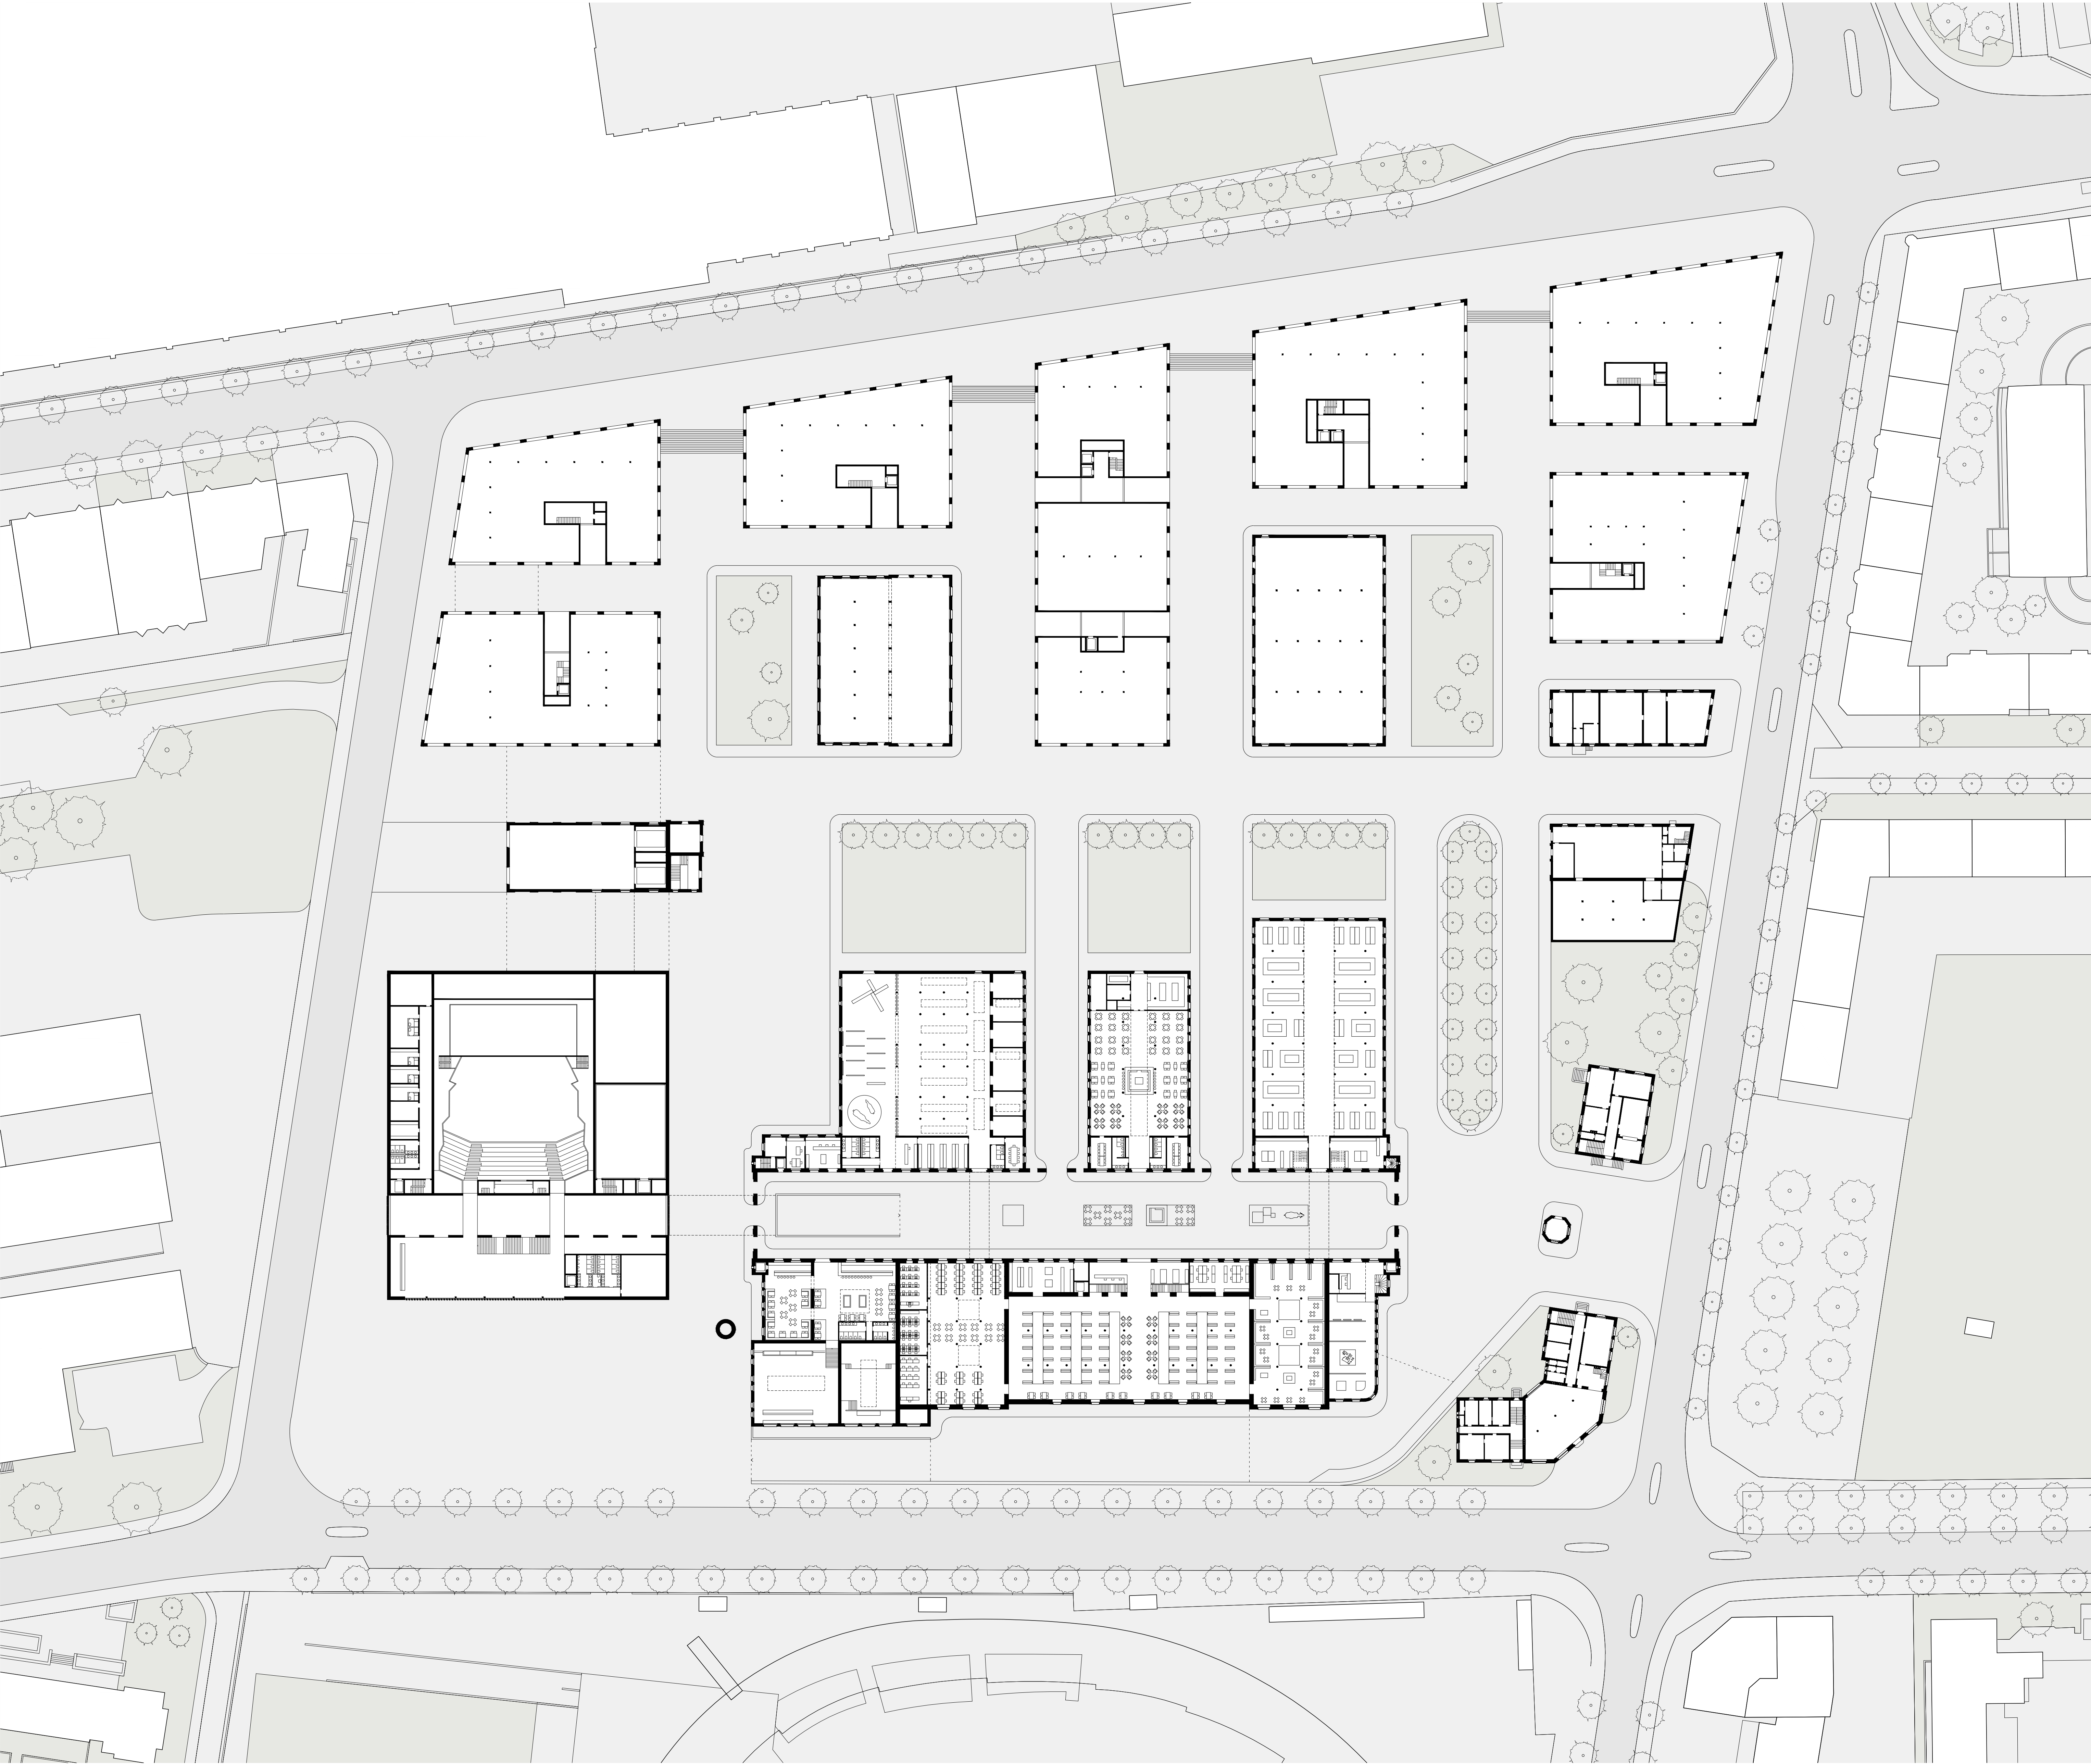

2½ p	38	16%
3½ p	55	23%
4½ p	108	44%
5½ p	27	11%
6½ p	16	6%

total 244

LOGEMENTS