



Space organization

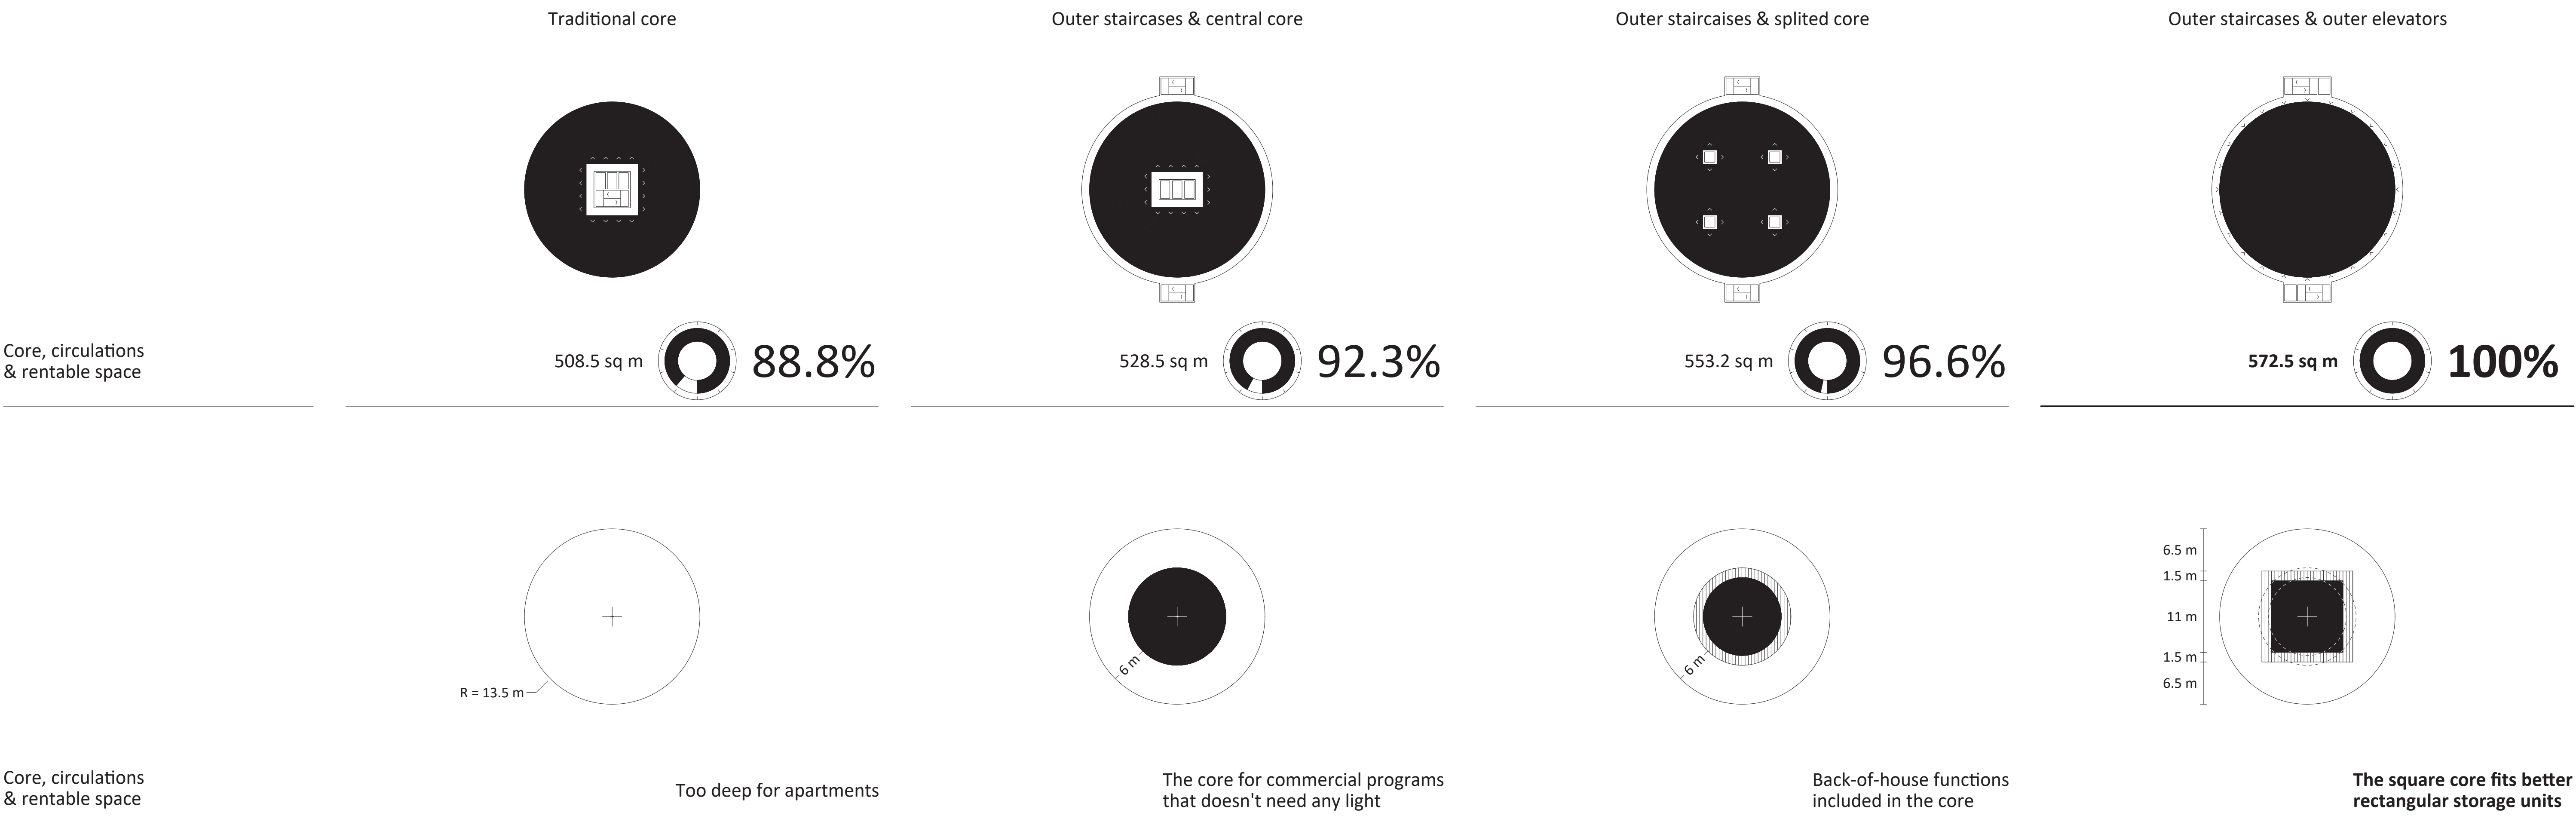

Disposal on the plot

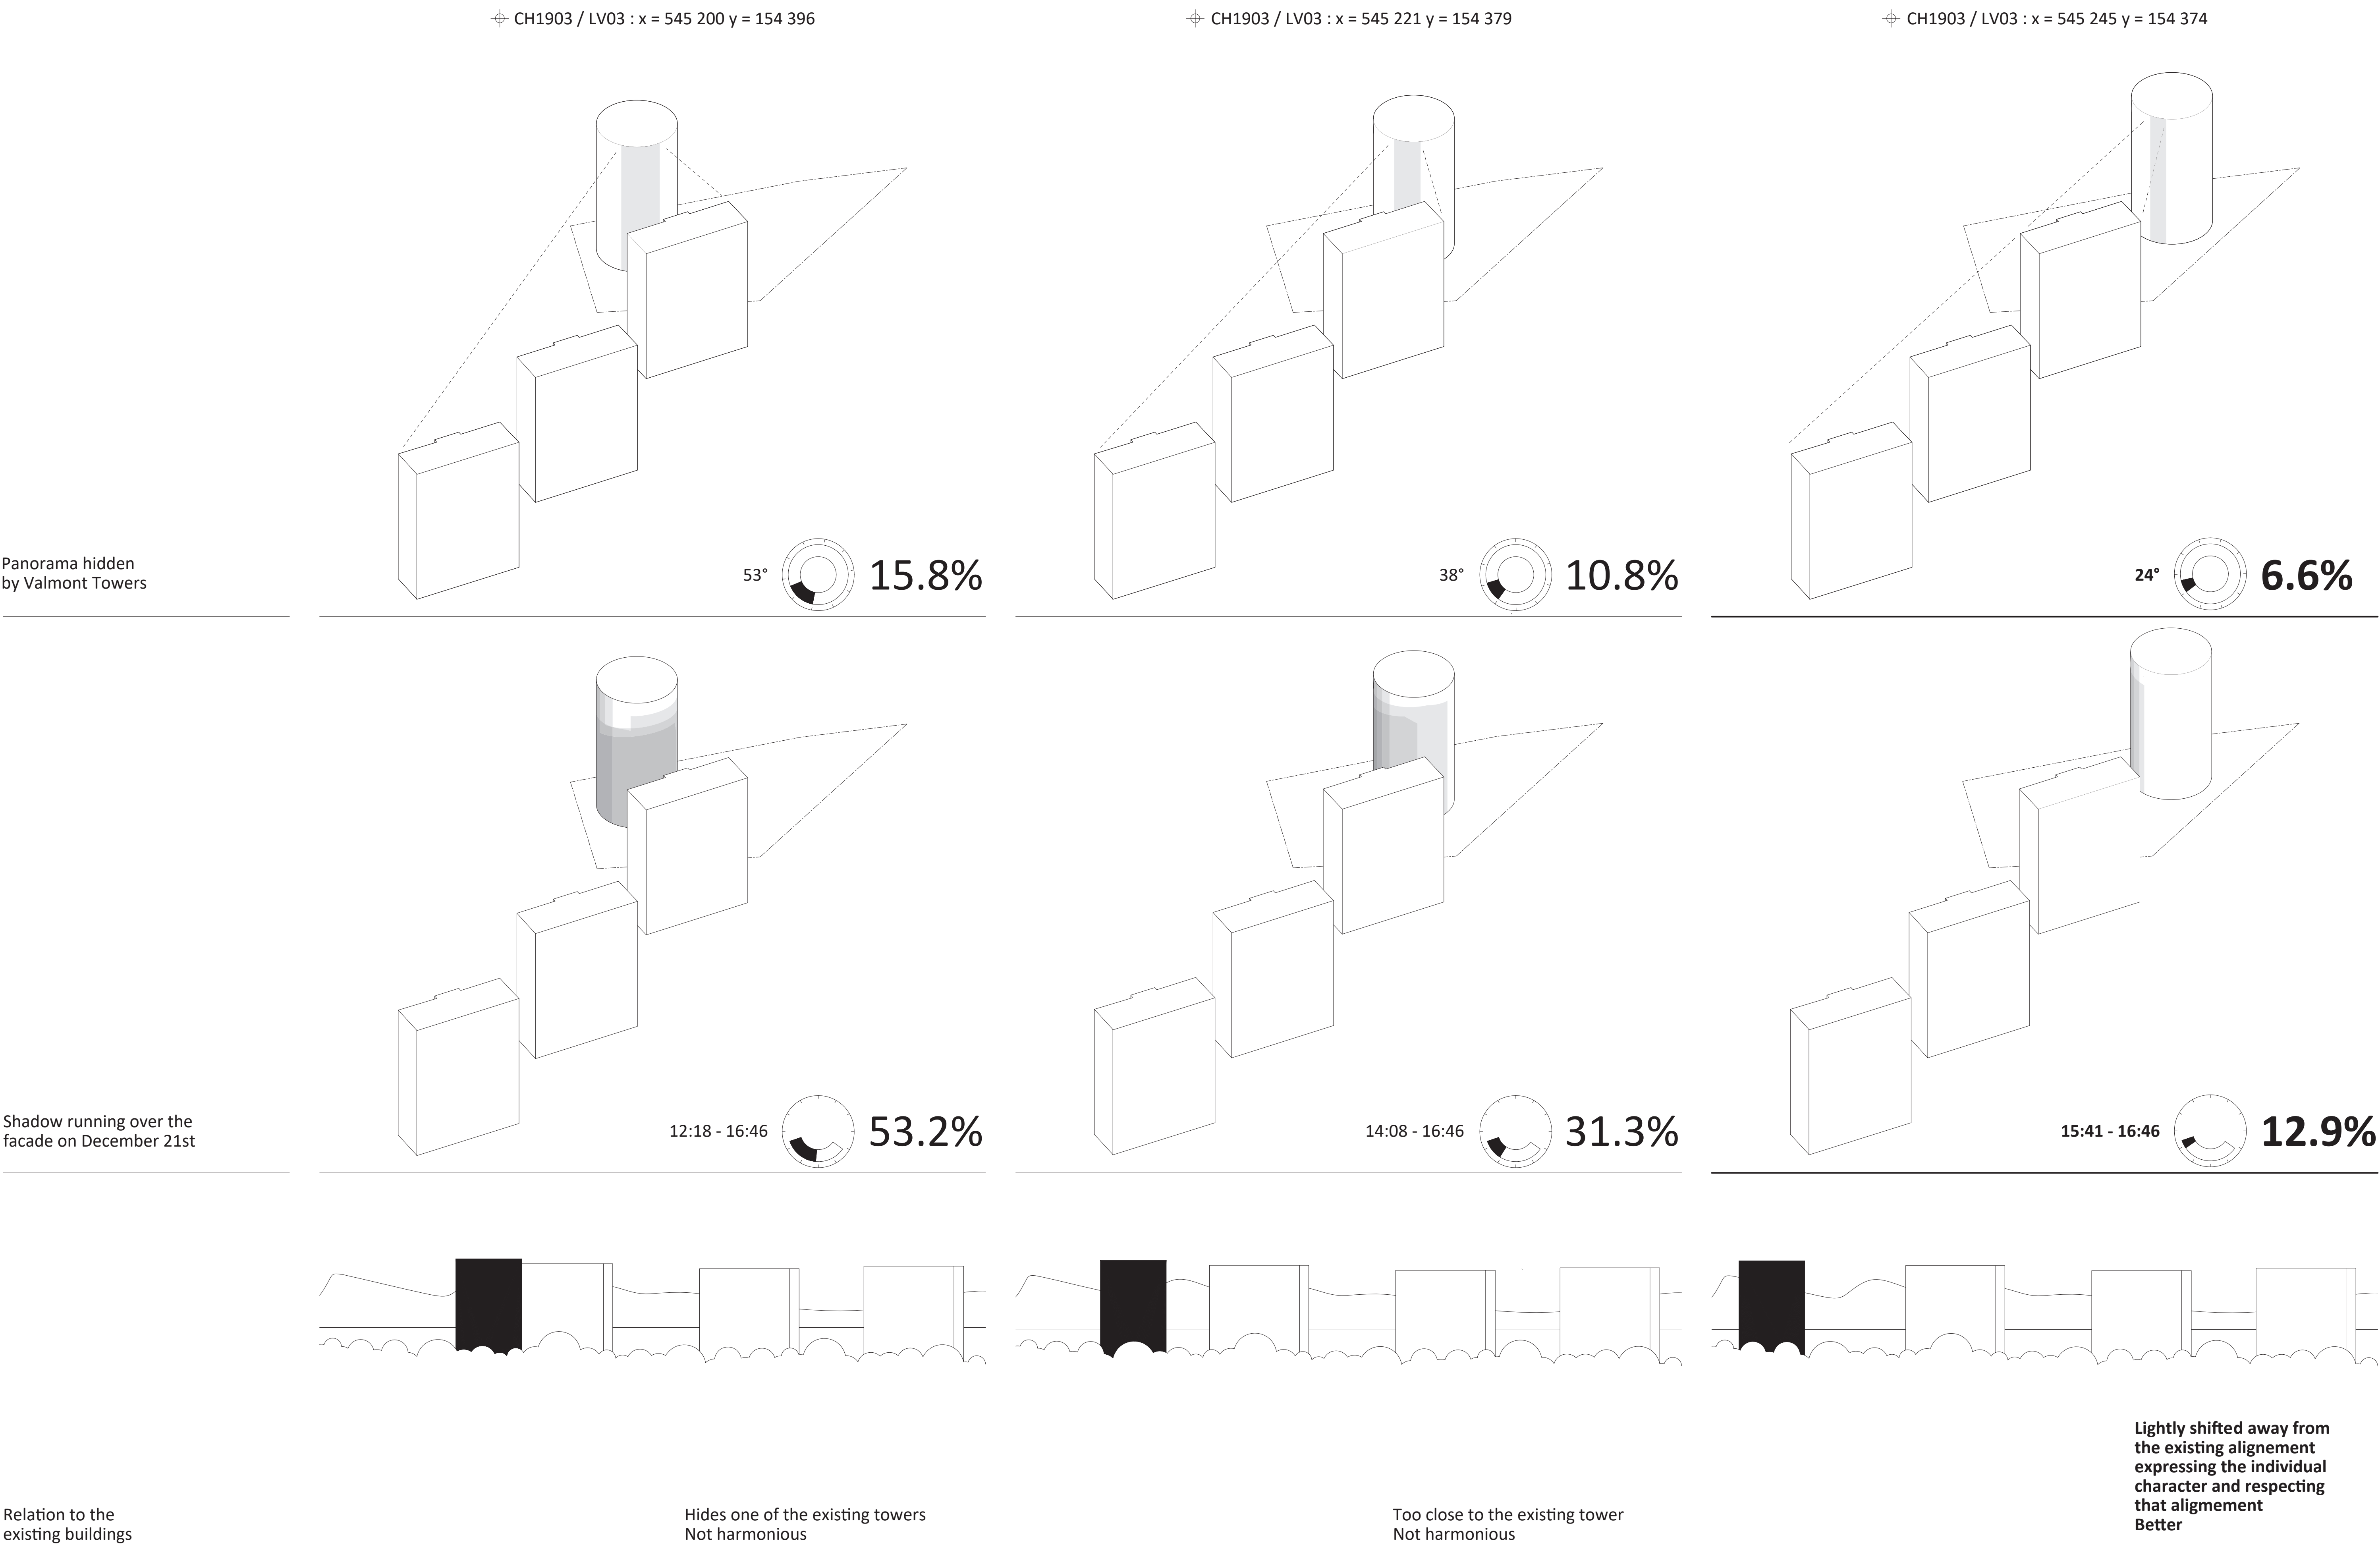

Landscaping

