




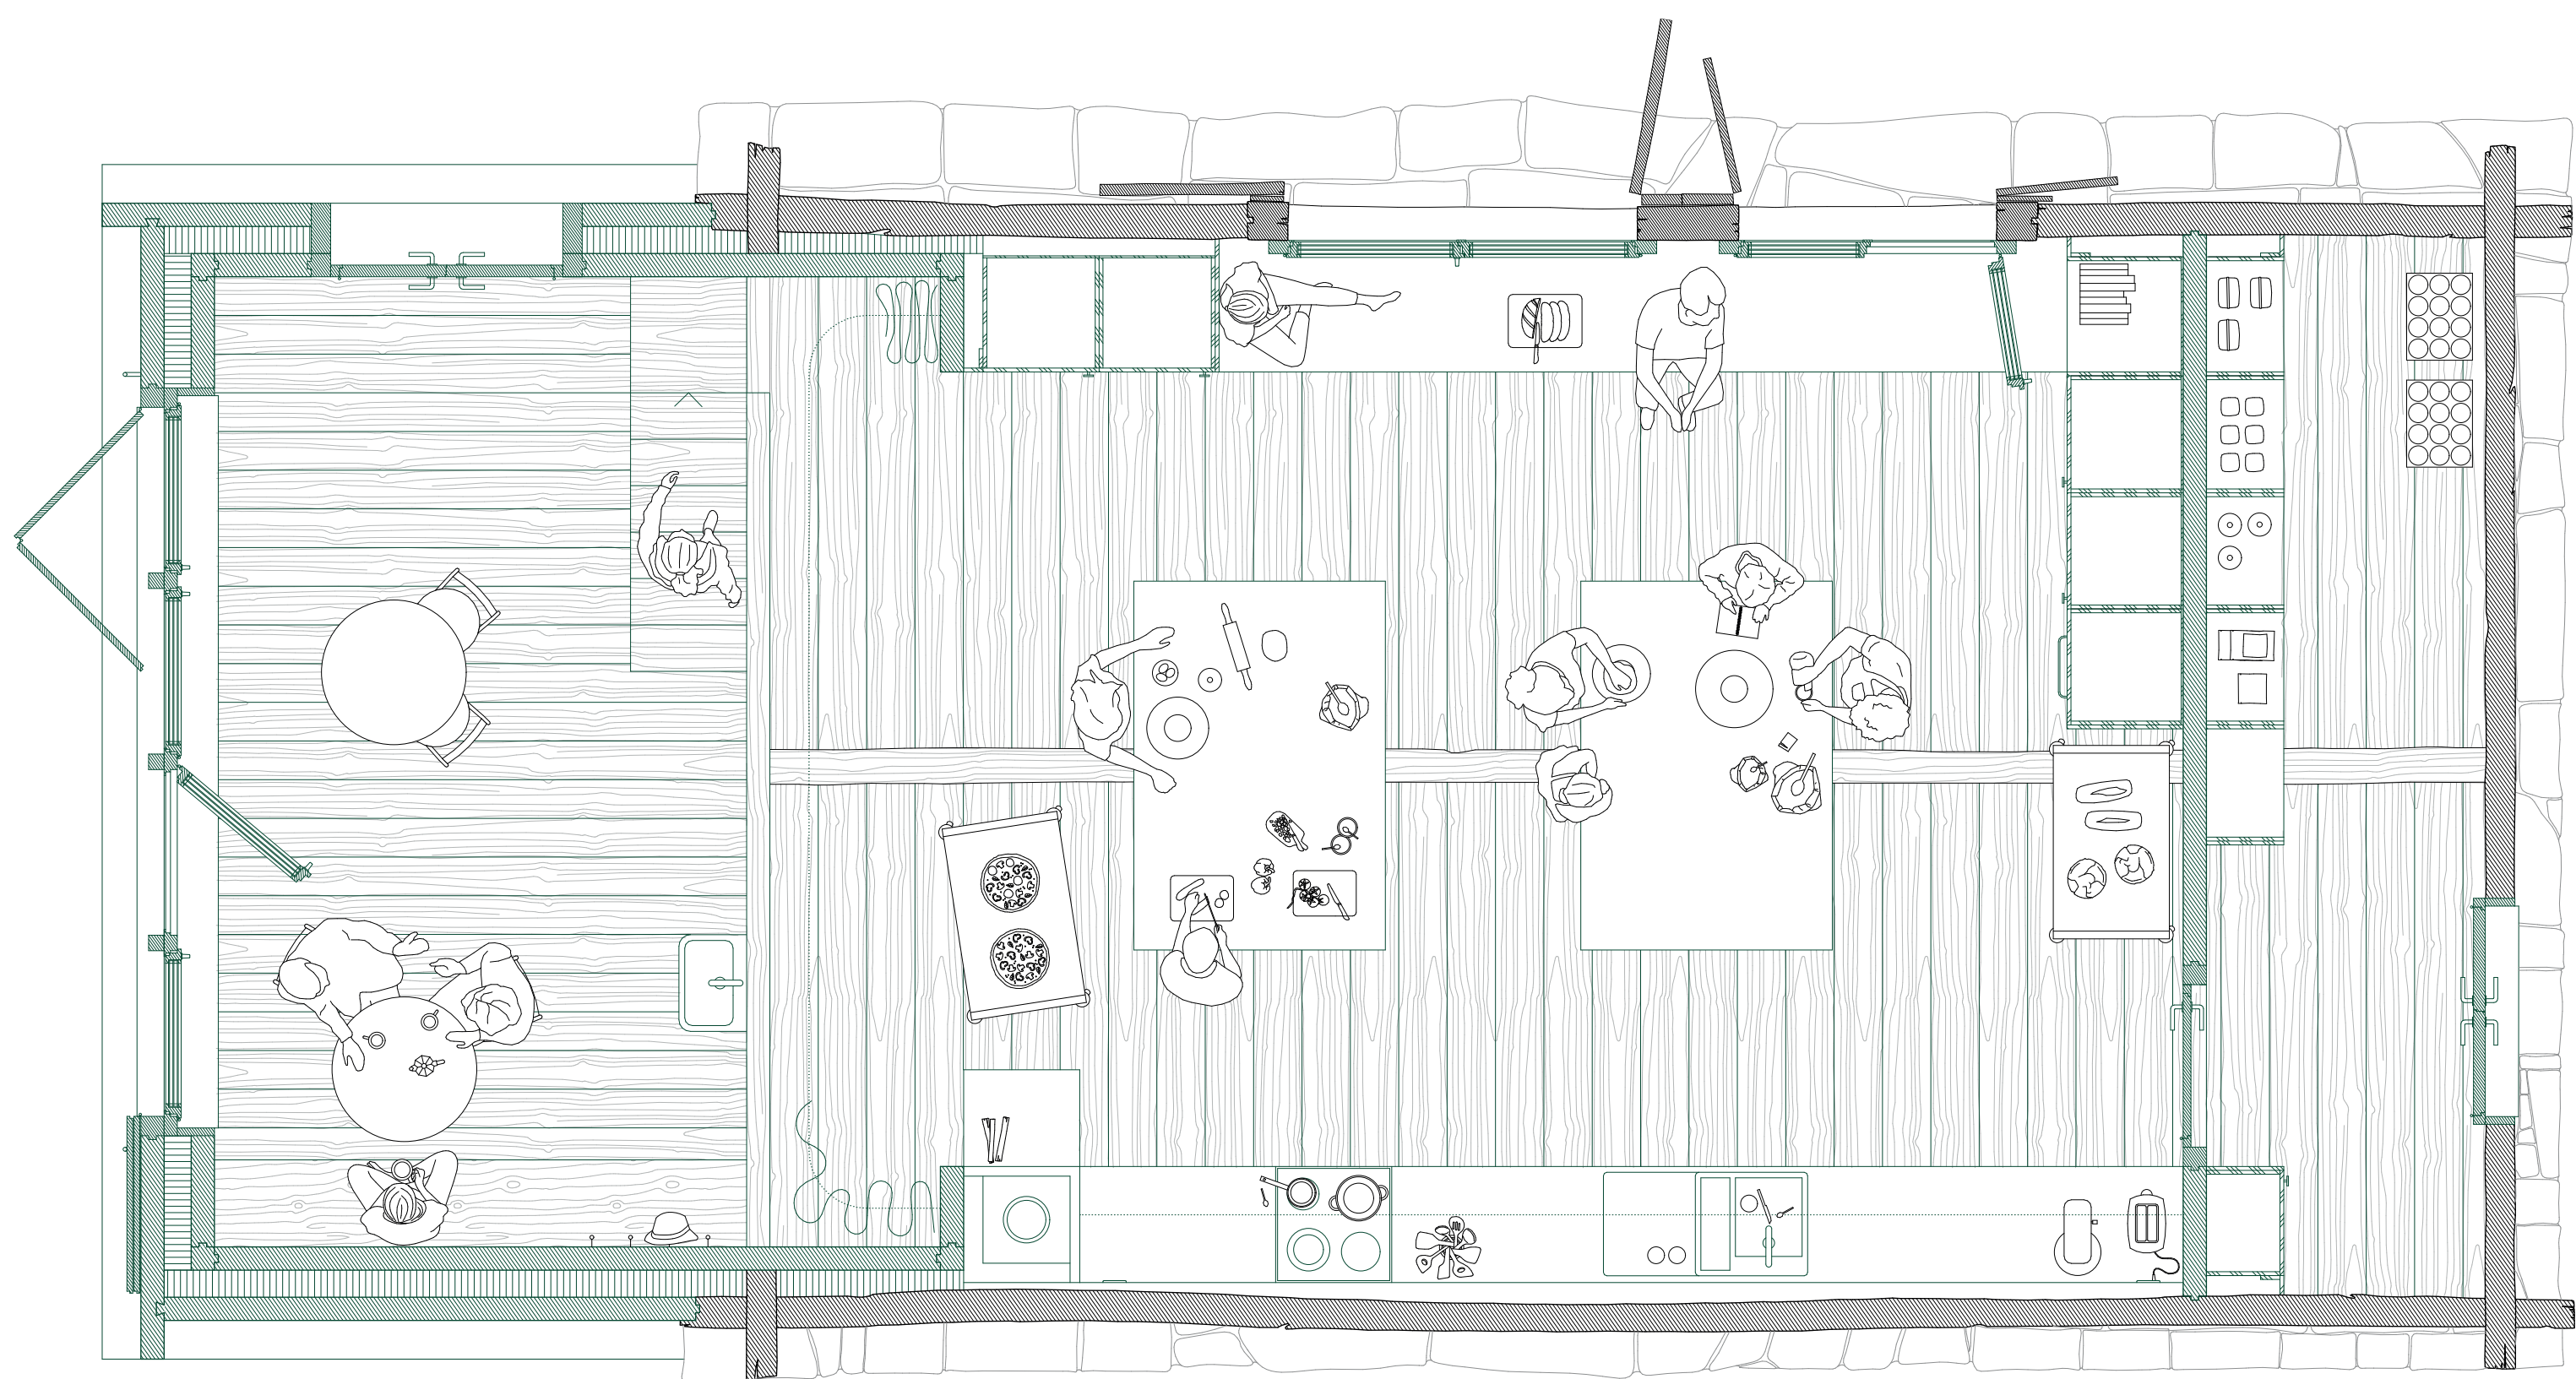

Floor plan common kitchen 1:33

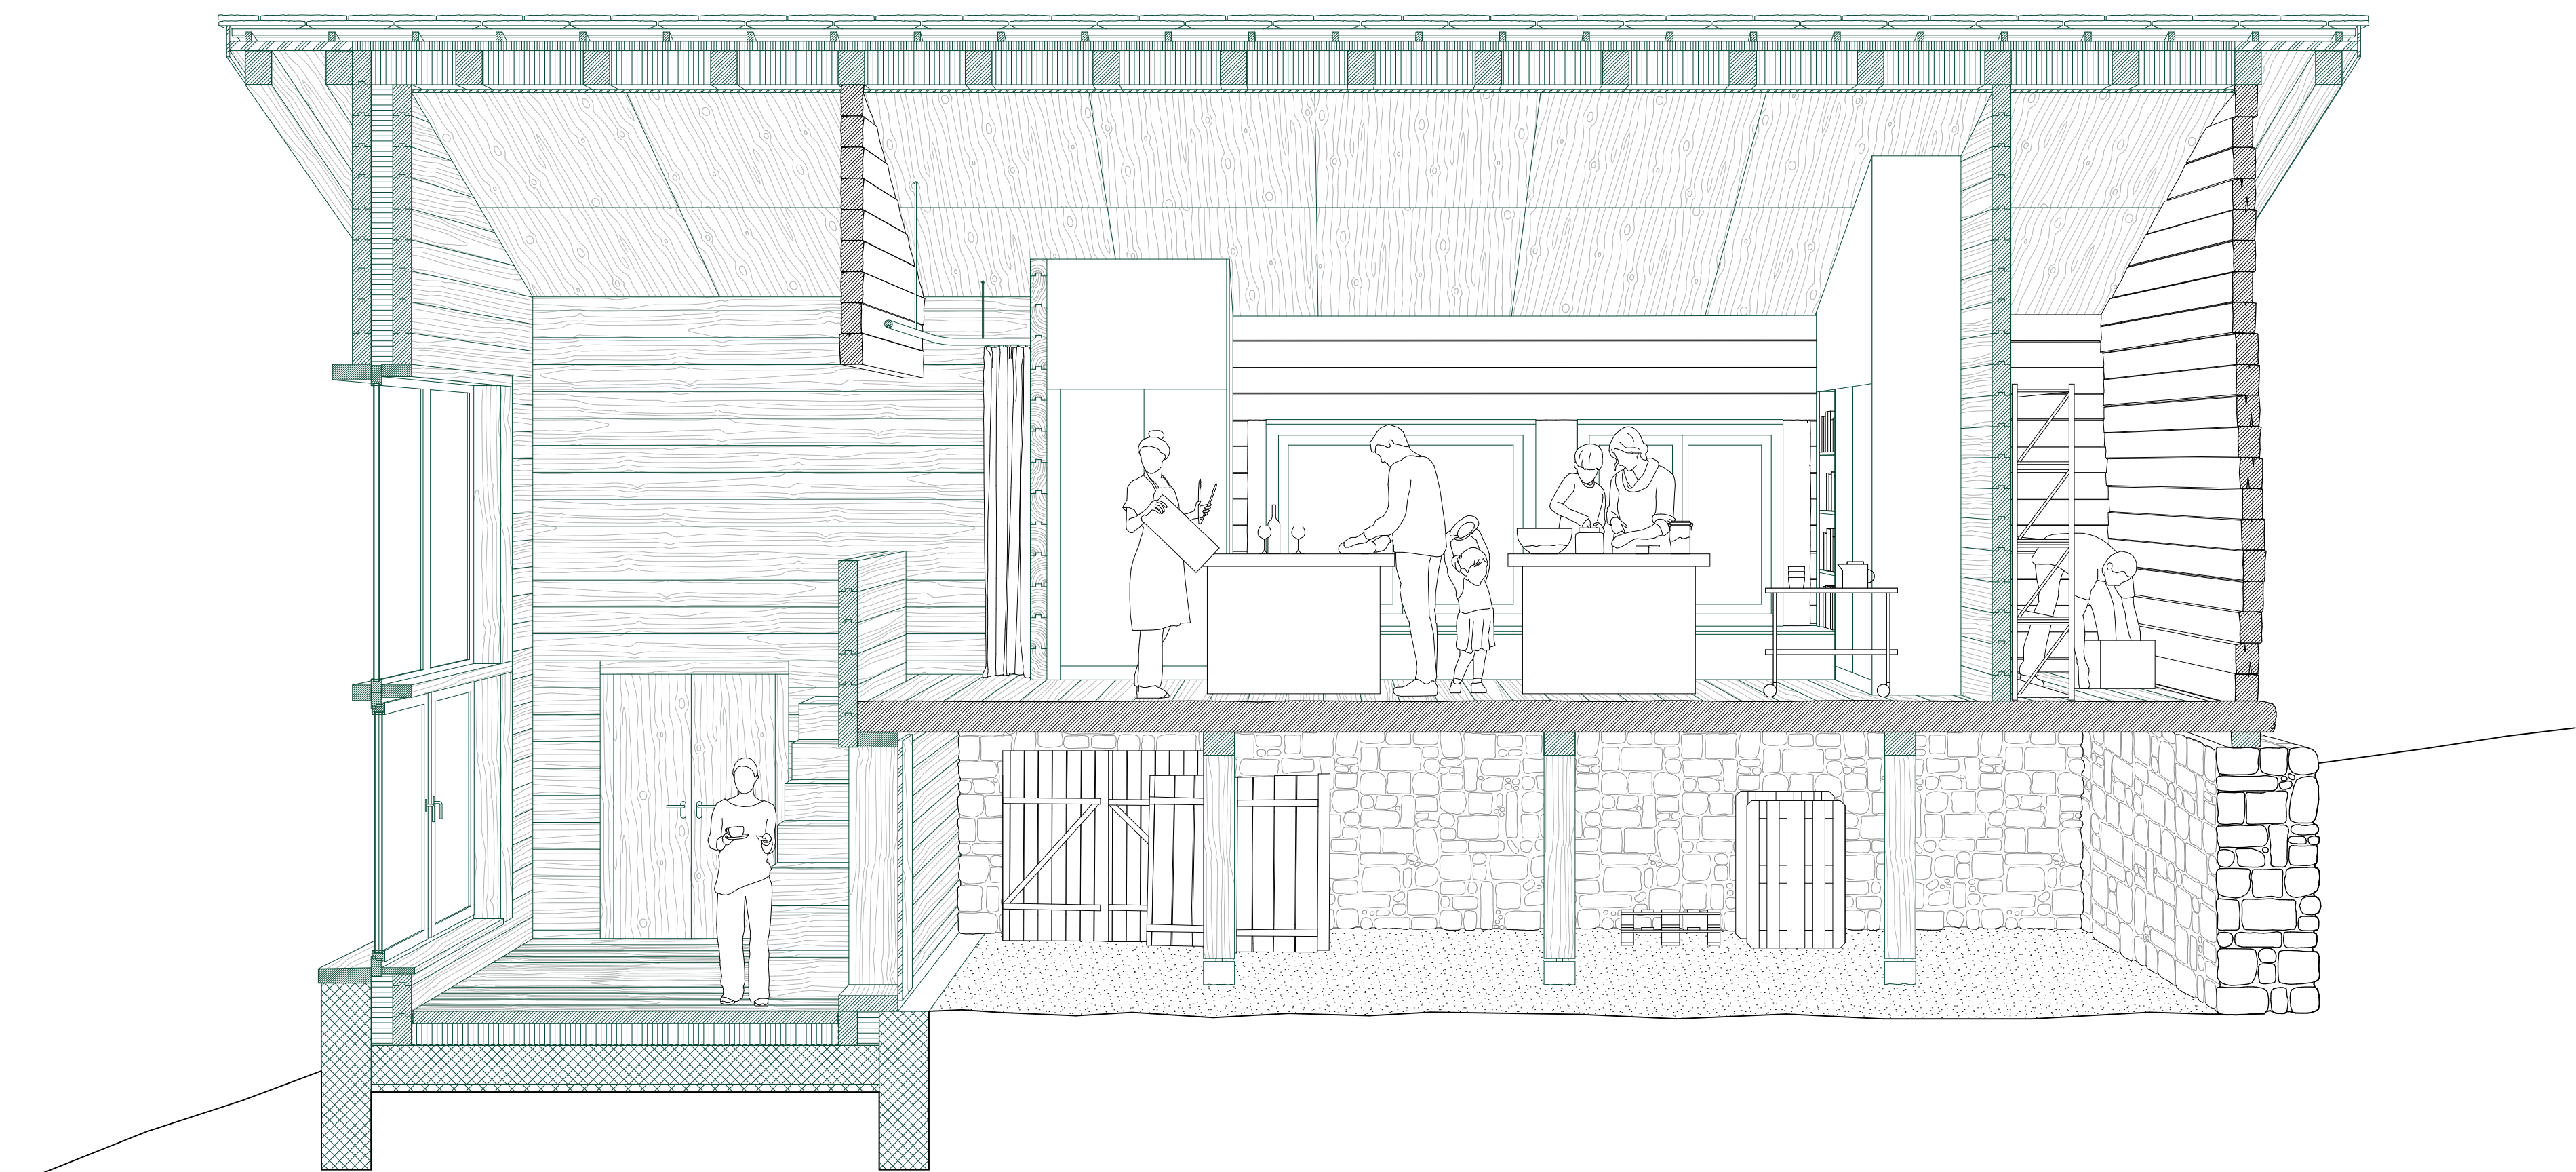

Section common kitchen 1:33

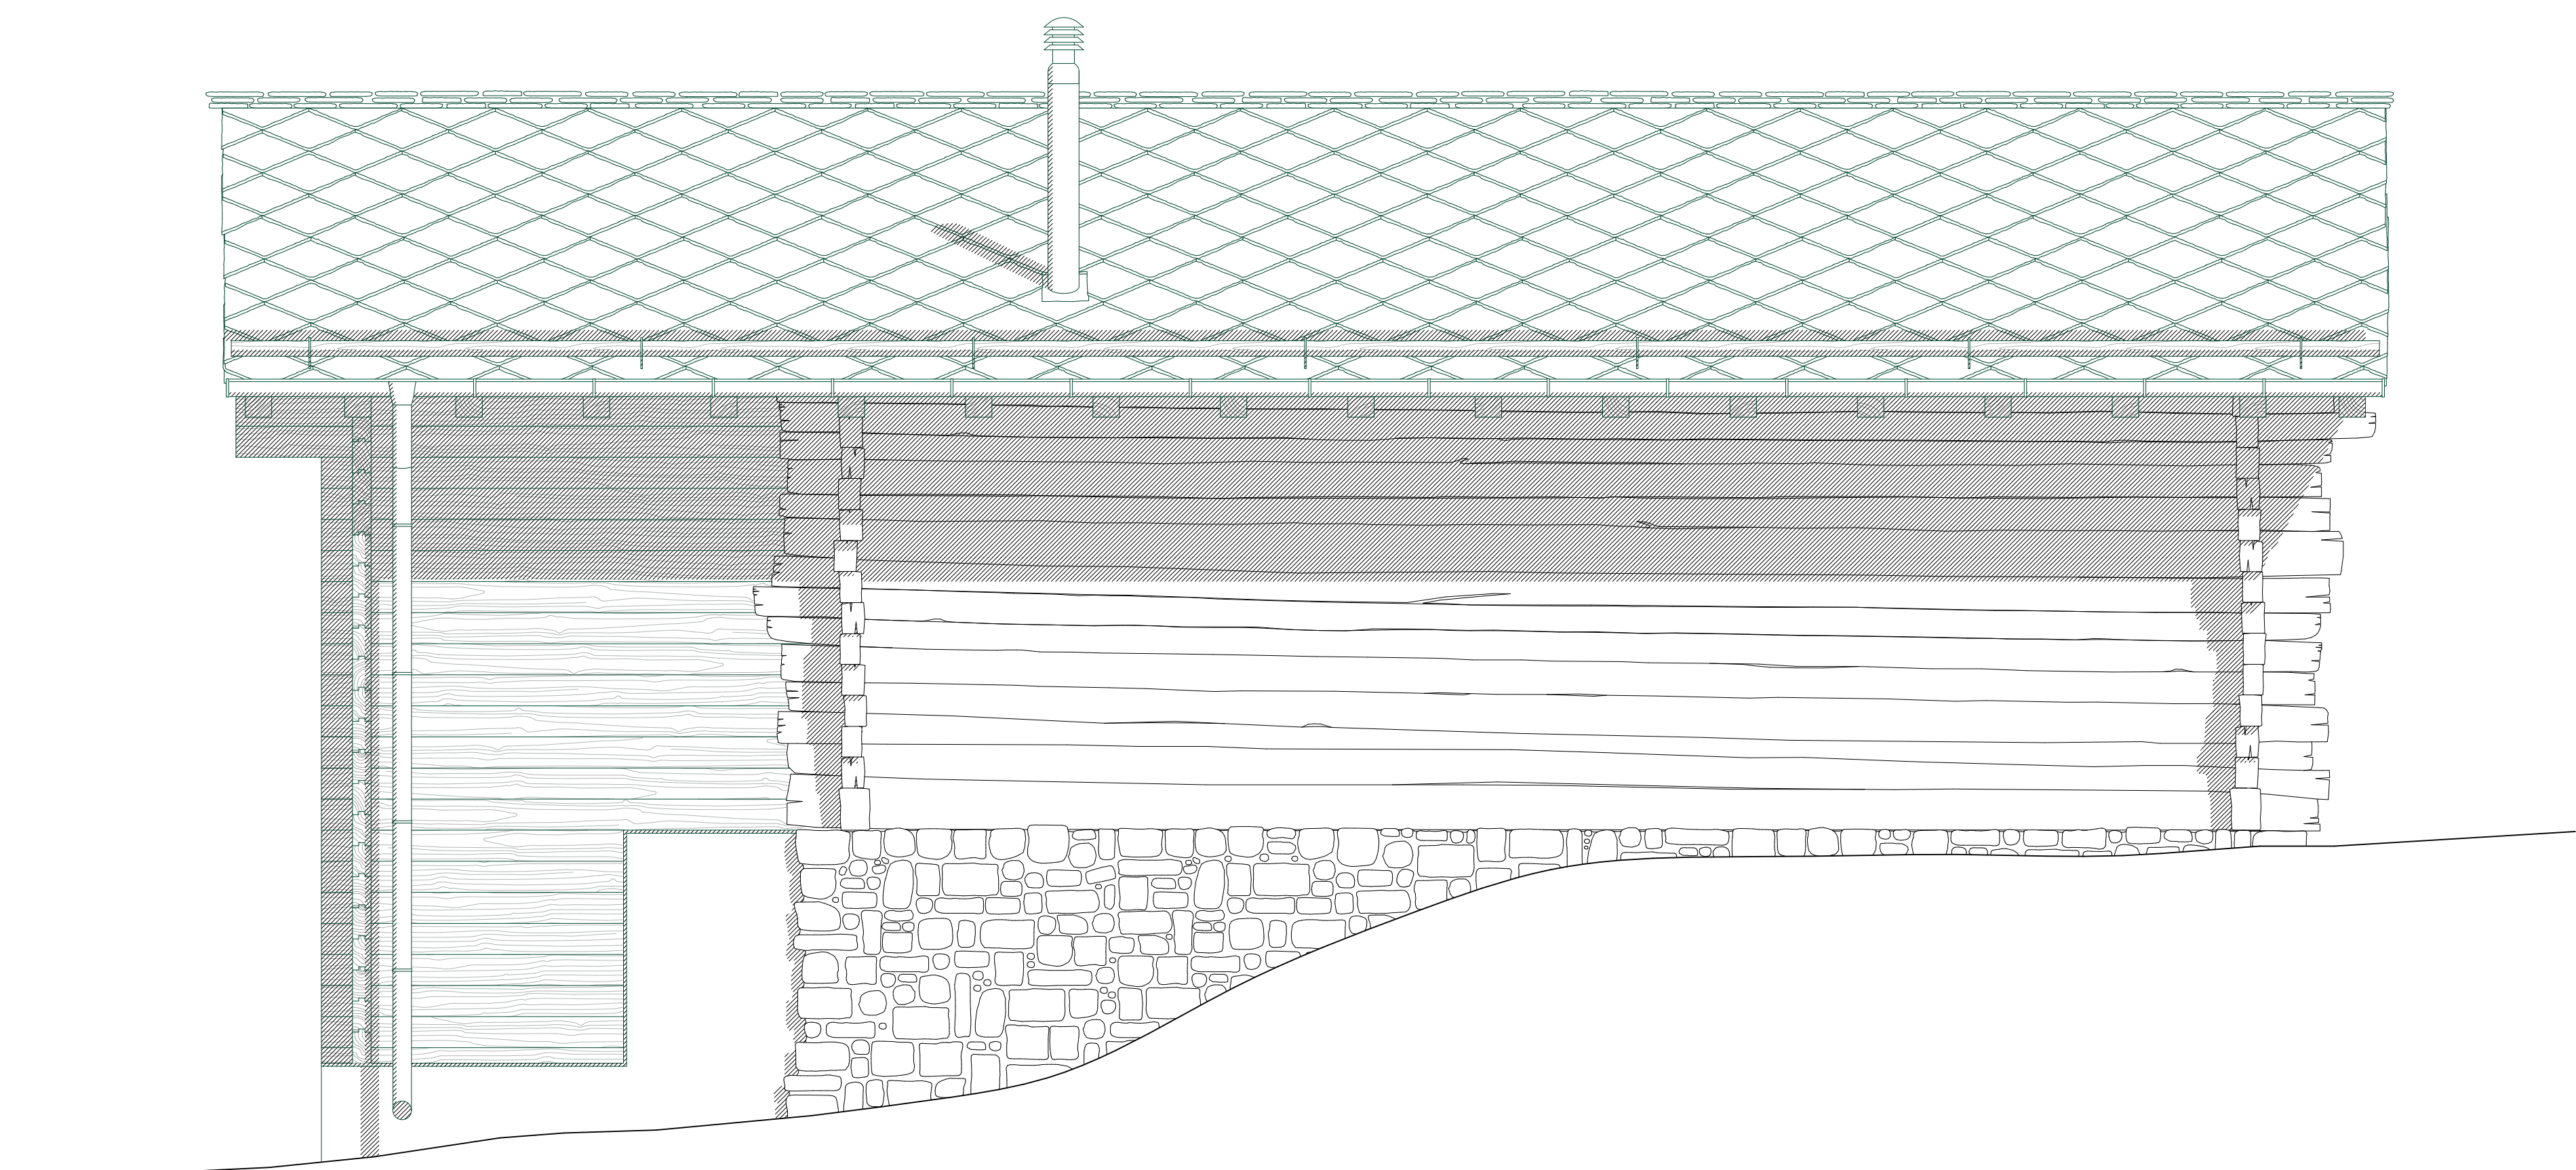

East facade common kitchen 1:33



Section 1:100

Site plan 1:500