



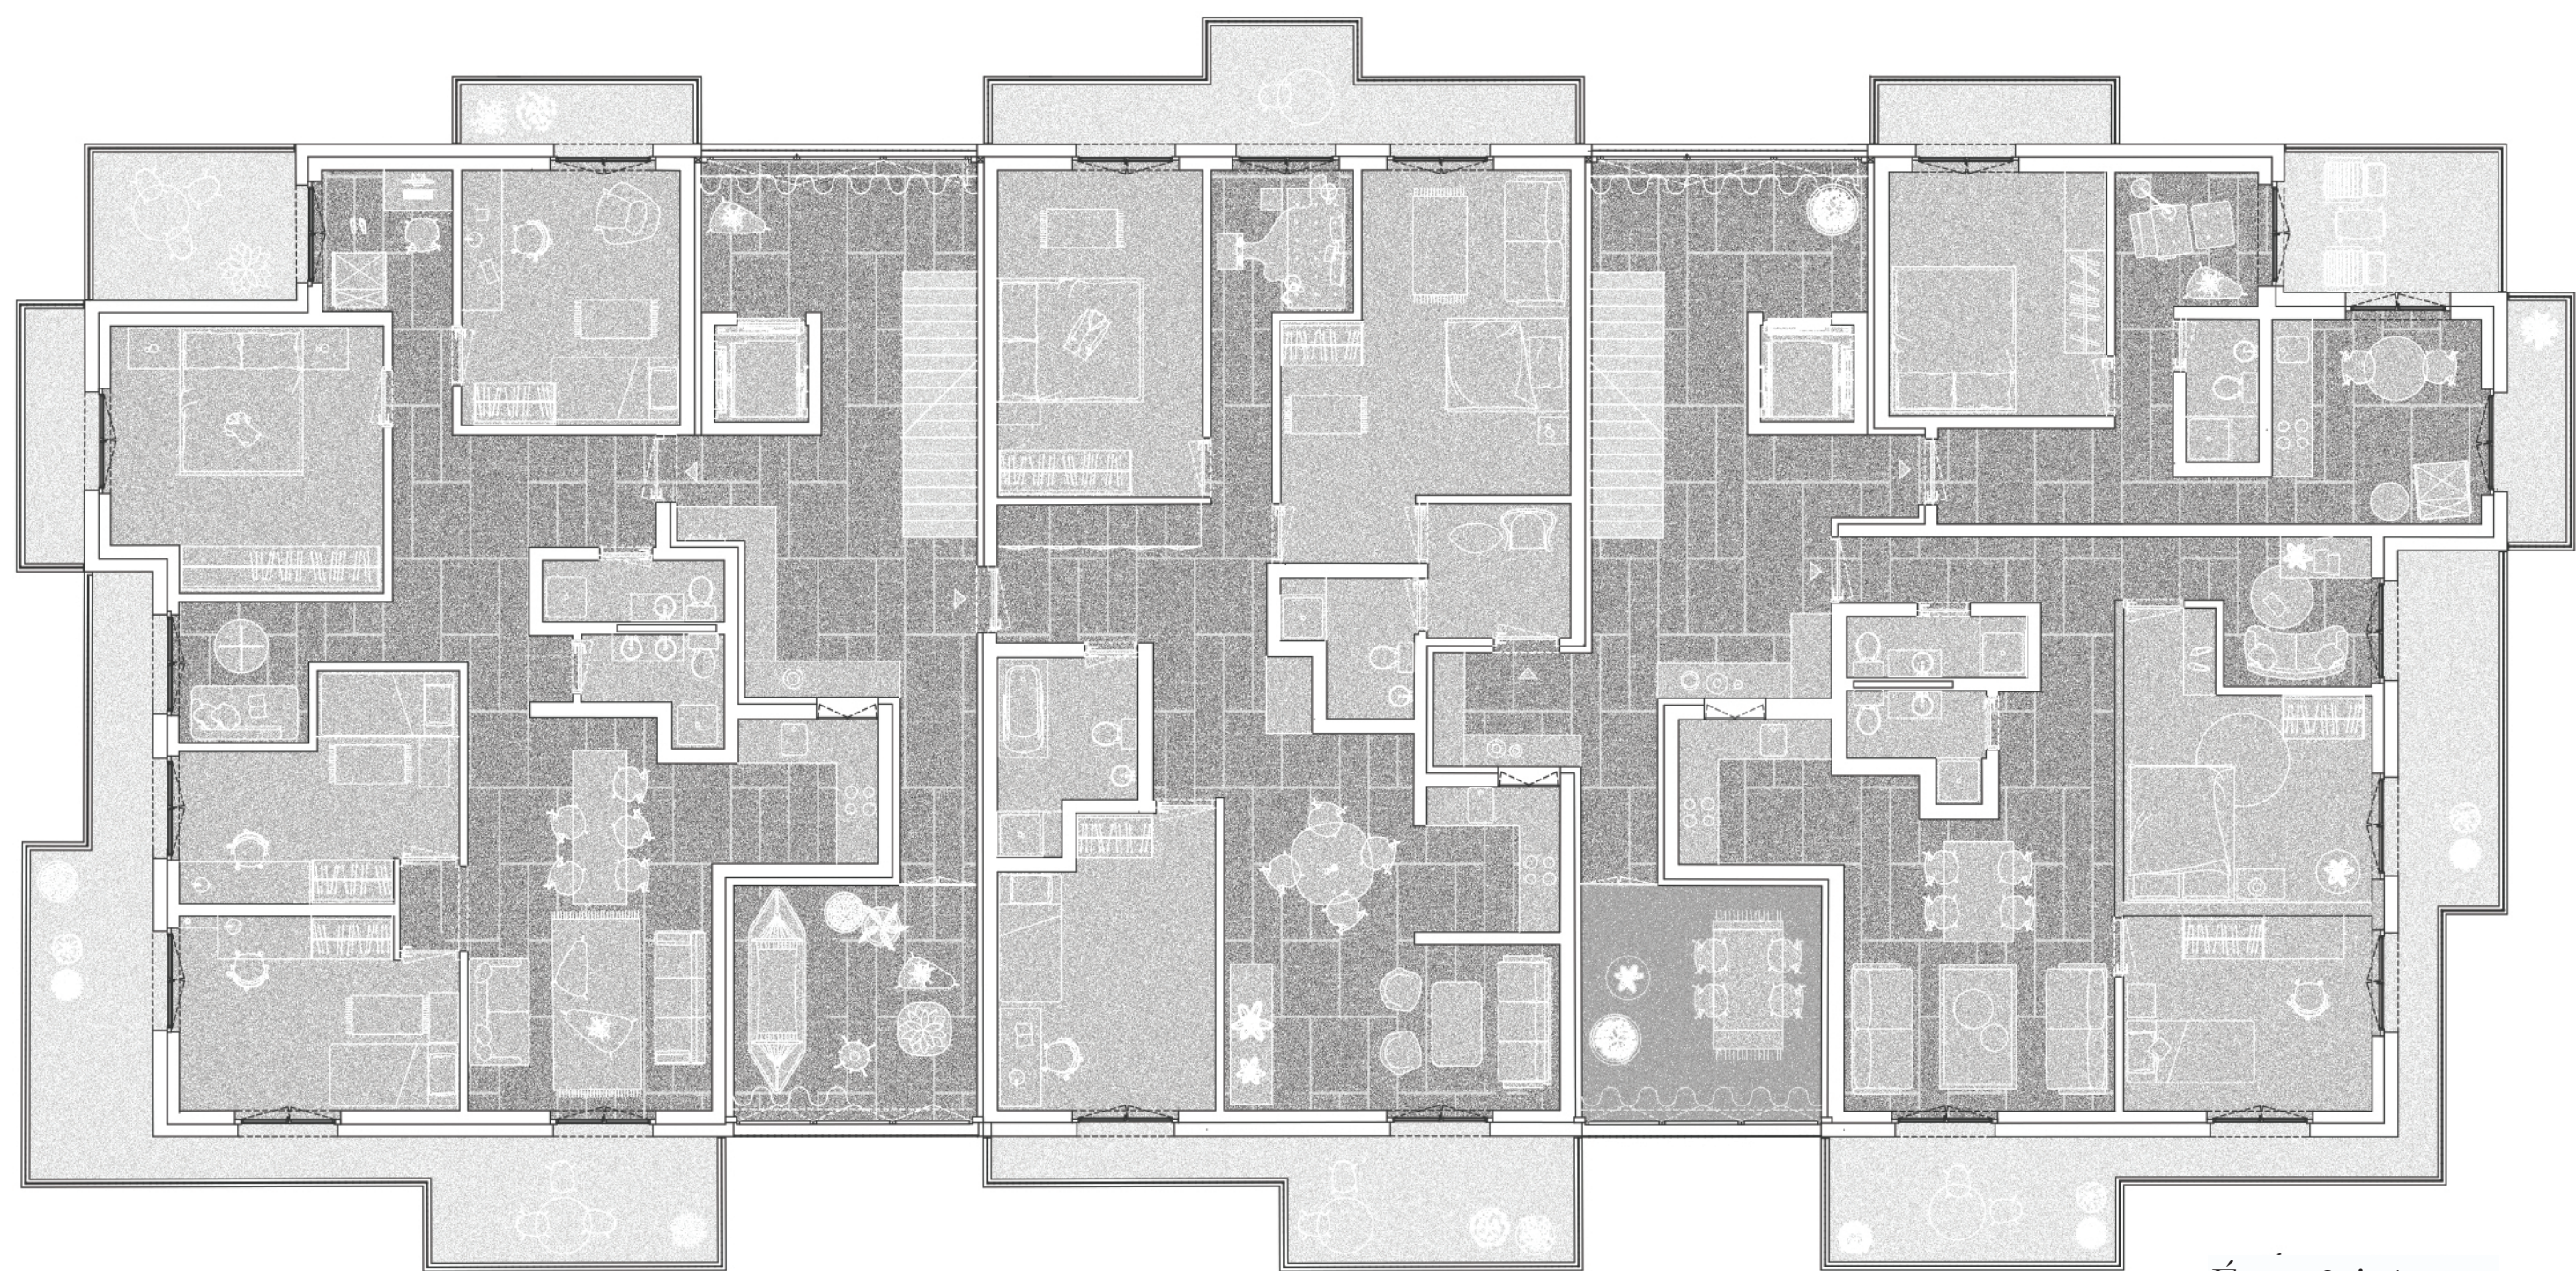

Étages 2 & 4

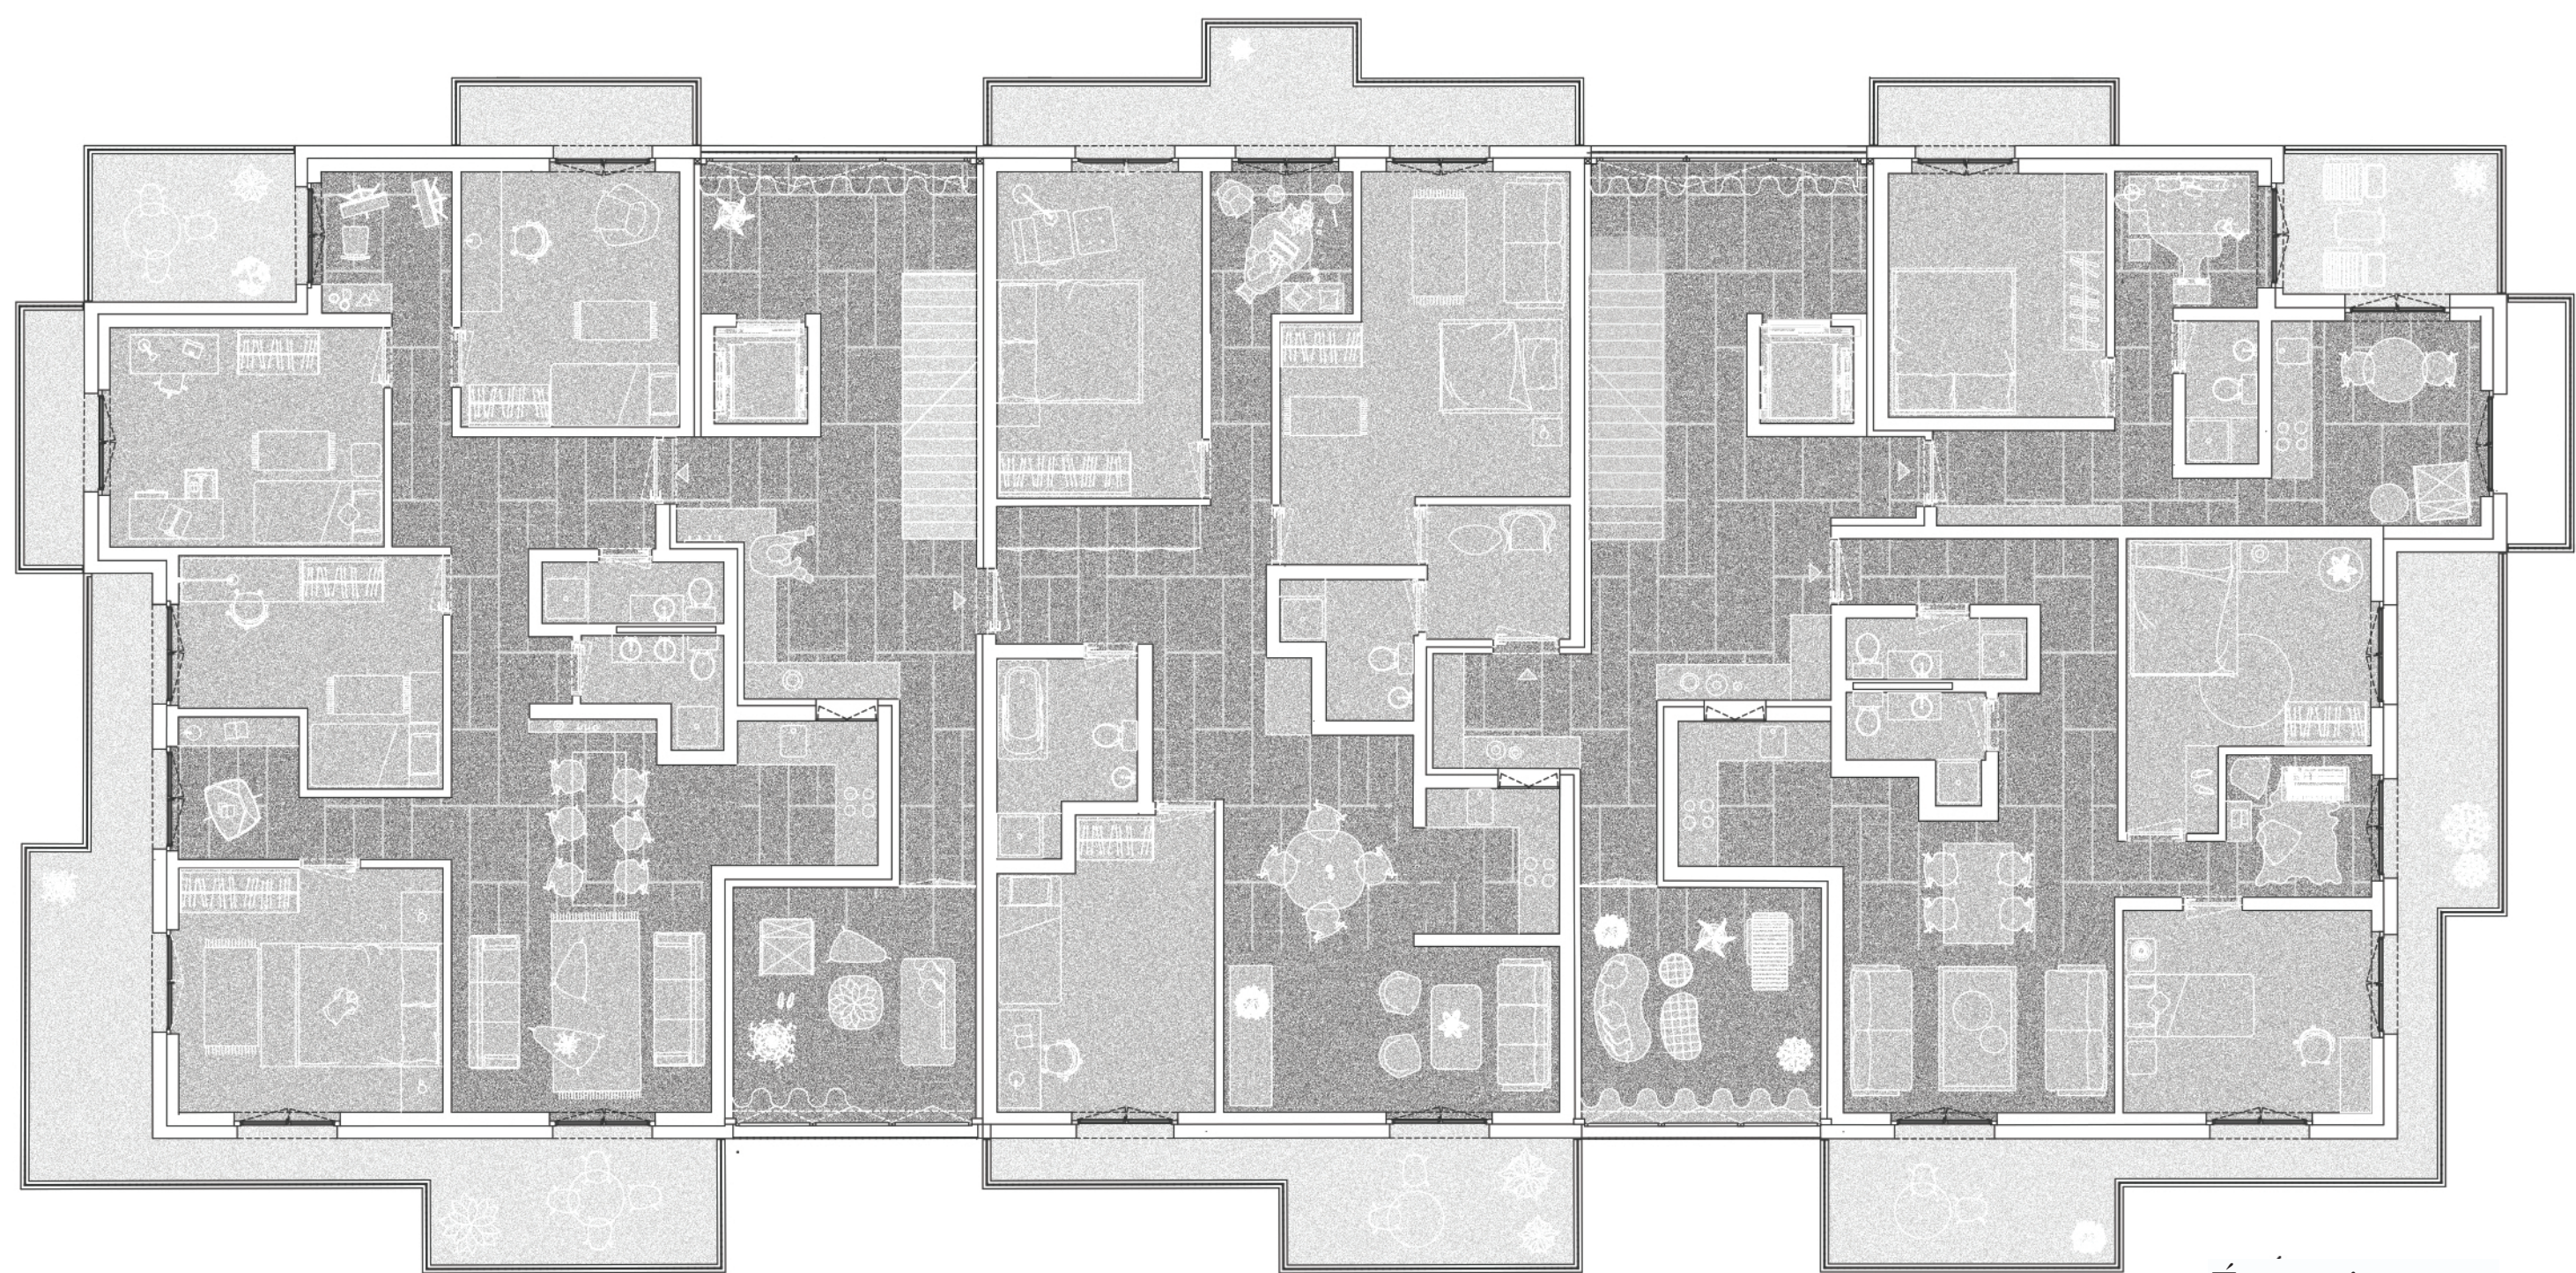

Étages 1 & 3